



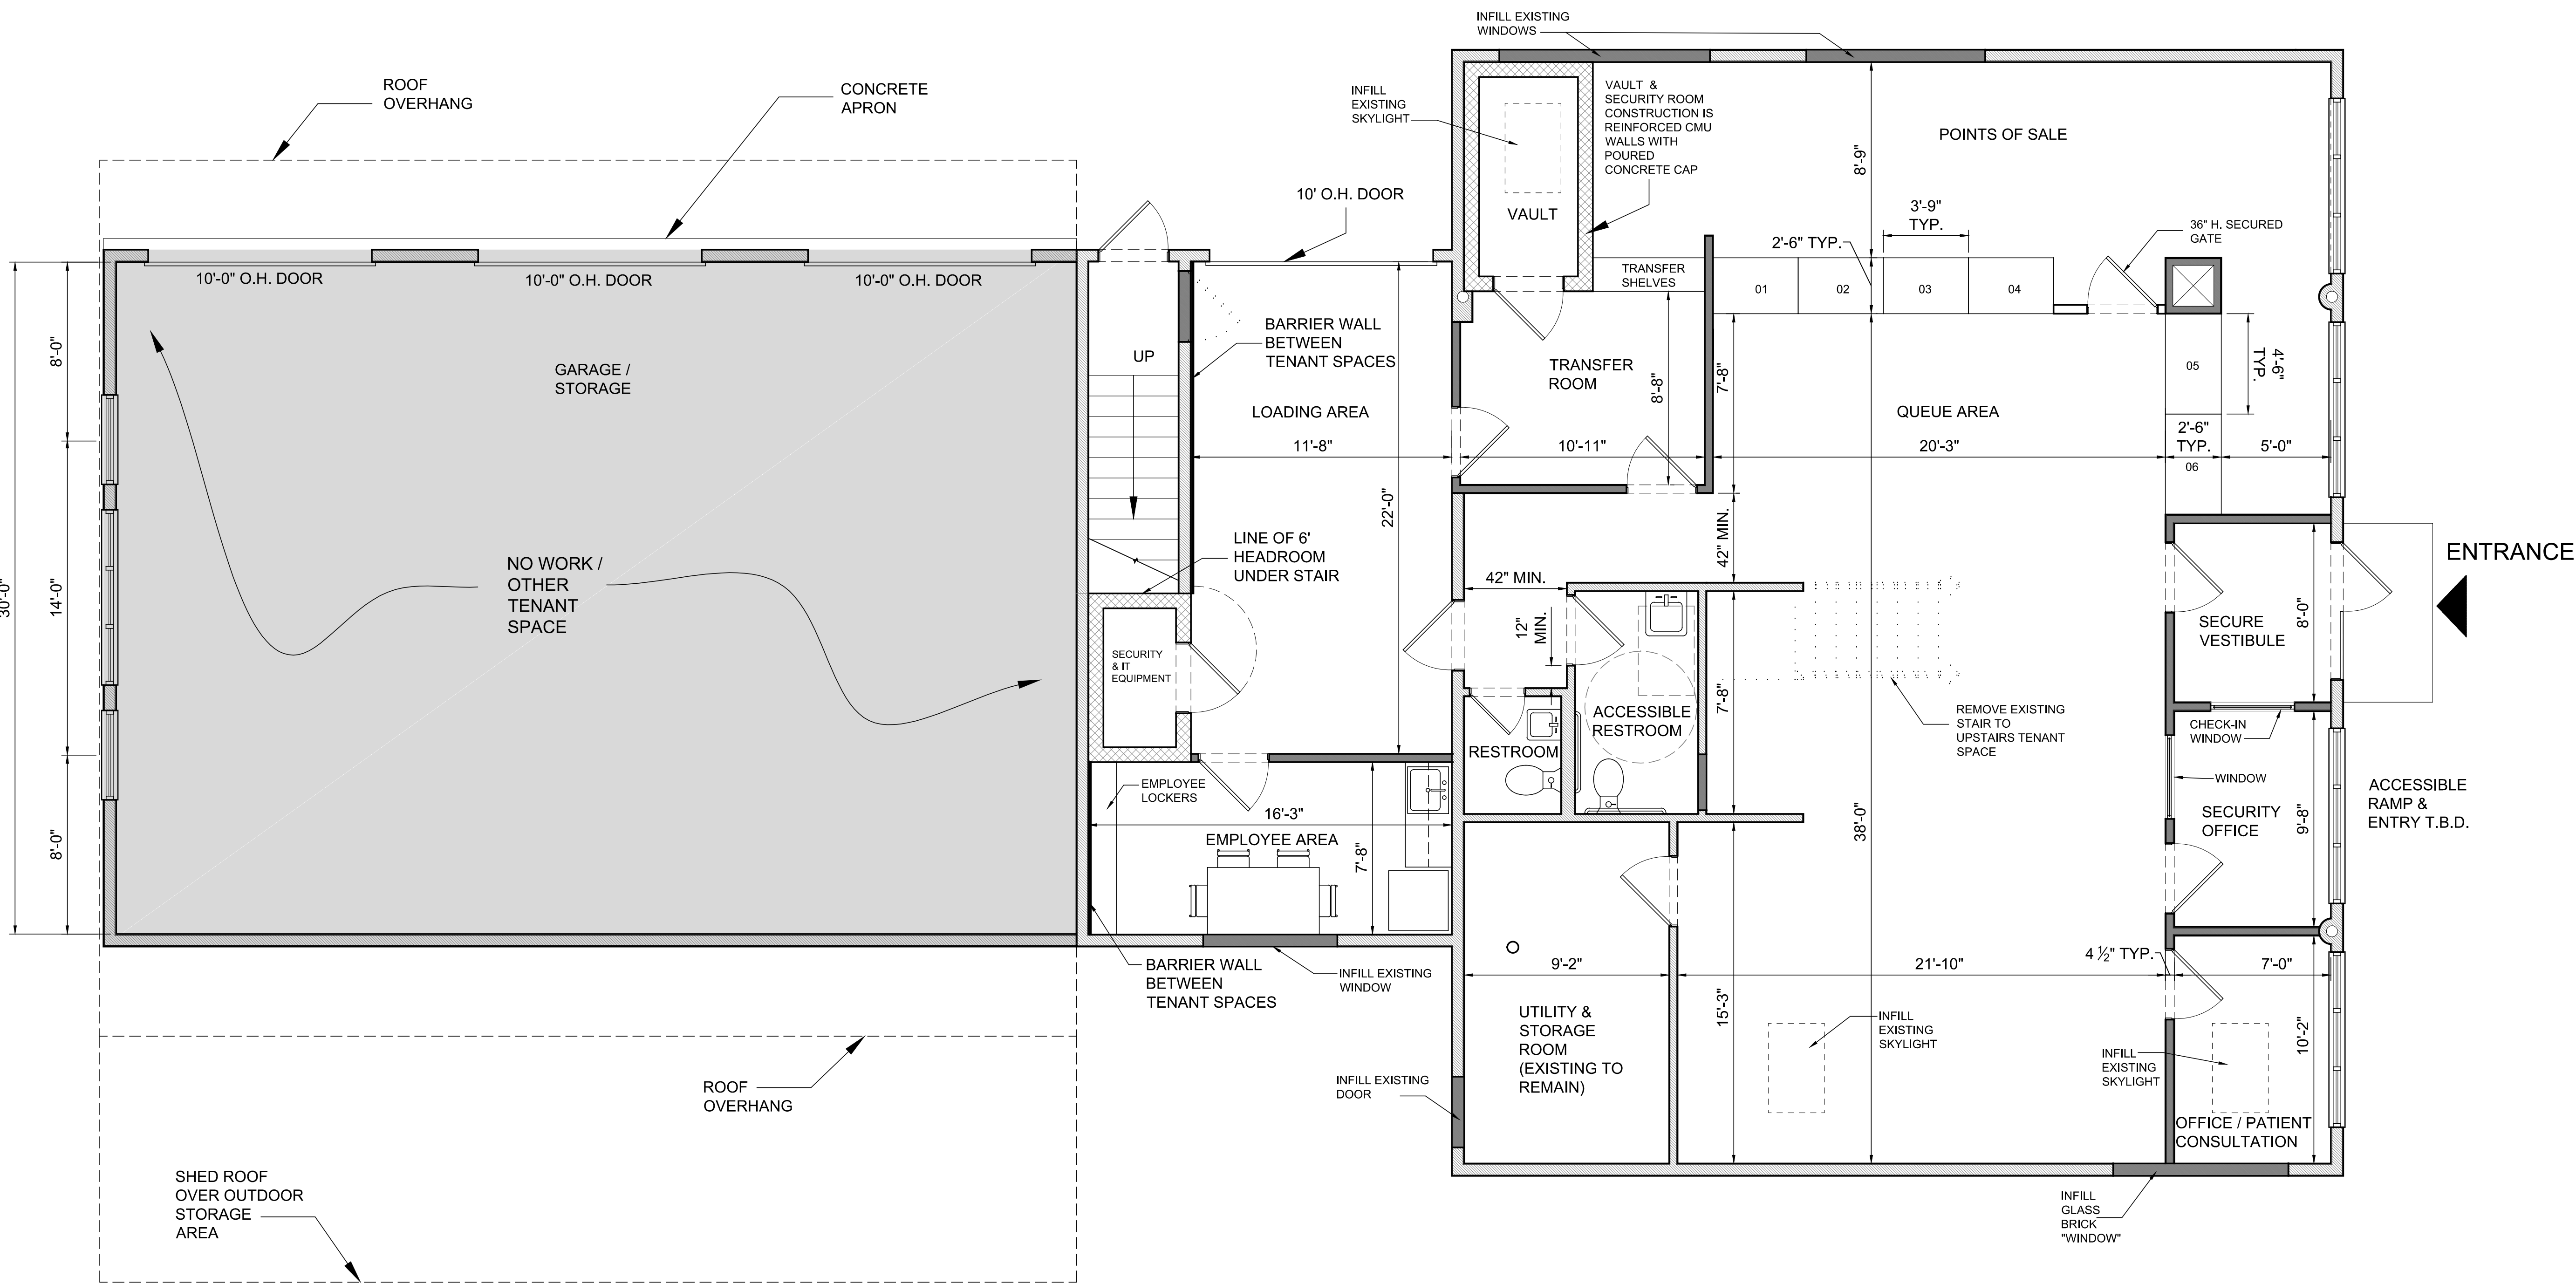

1 MAIN FLOOR PLAN
A1.0 SCALE: 1/4"=1'-0"

- WALL LEGEND:
- EXISTING WALL TO REMAIN
 - NEW WALL CONSTRUCTION (2X4 STUDS @ 16" O.C. WITH 1/2" GYP. BOARD BOTH SIDES, TYPICAL)
 - NEW VAULT WALL CONSTRUCTION (8" C.M.U., PAINTED)

DATE: AUGUST 11, 2016		REVISIONS	
SEPTEMBER 6, 2016	PLAN REVISIONS		
COMMCAN, INC.		KEENAN + KENNY ARCHITECTS, LTD.	
SOUTHBOROUGH DISPENSARY		89 Main Street Falmouth, MA 01940 508-540-0075 office@kandkarchitects.com	
SOUTHBOROUGH DISPENSARY		255 TURNPIKE ROAD SOUTHBOROUGH, MASSACHUSETTS 01772	
MAIN FLOOR PLAN			
PROJECT NO.		SouthboroughRMD	
SCALE:		AS NOTED	
DRAWING NO.		A1.0	

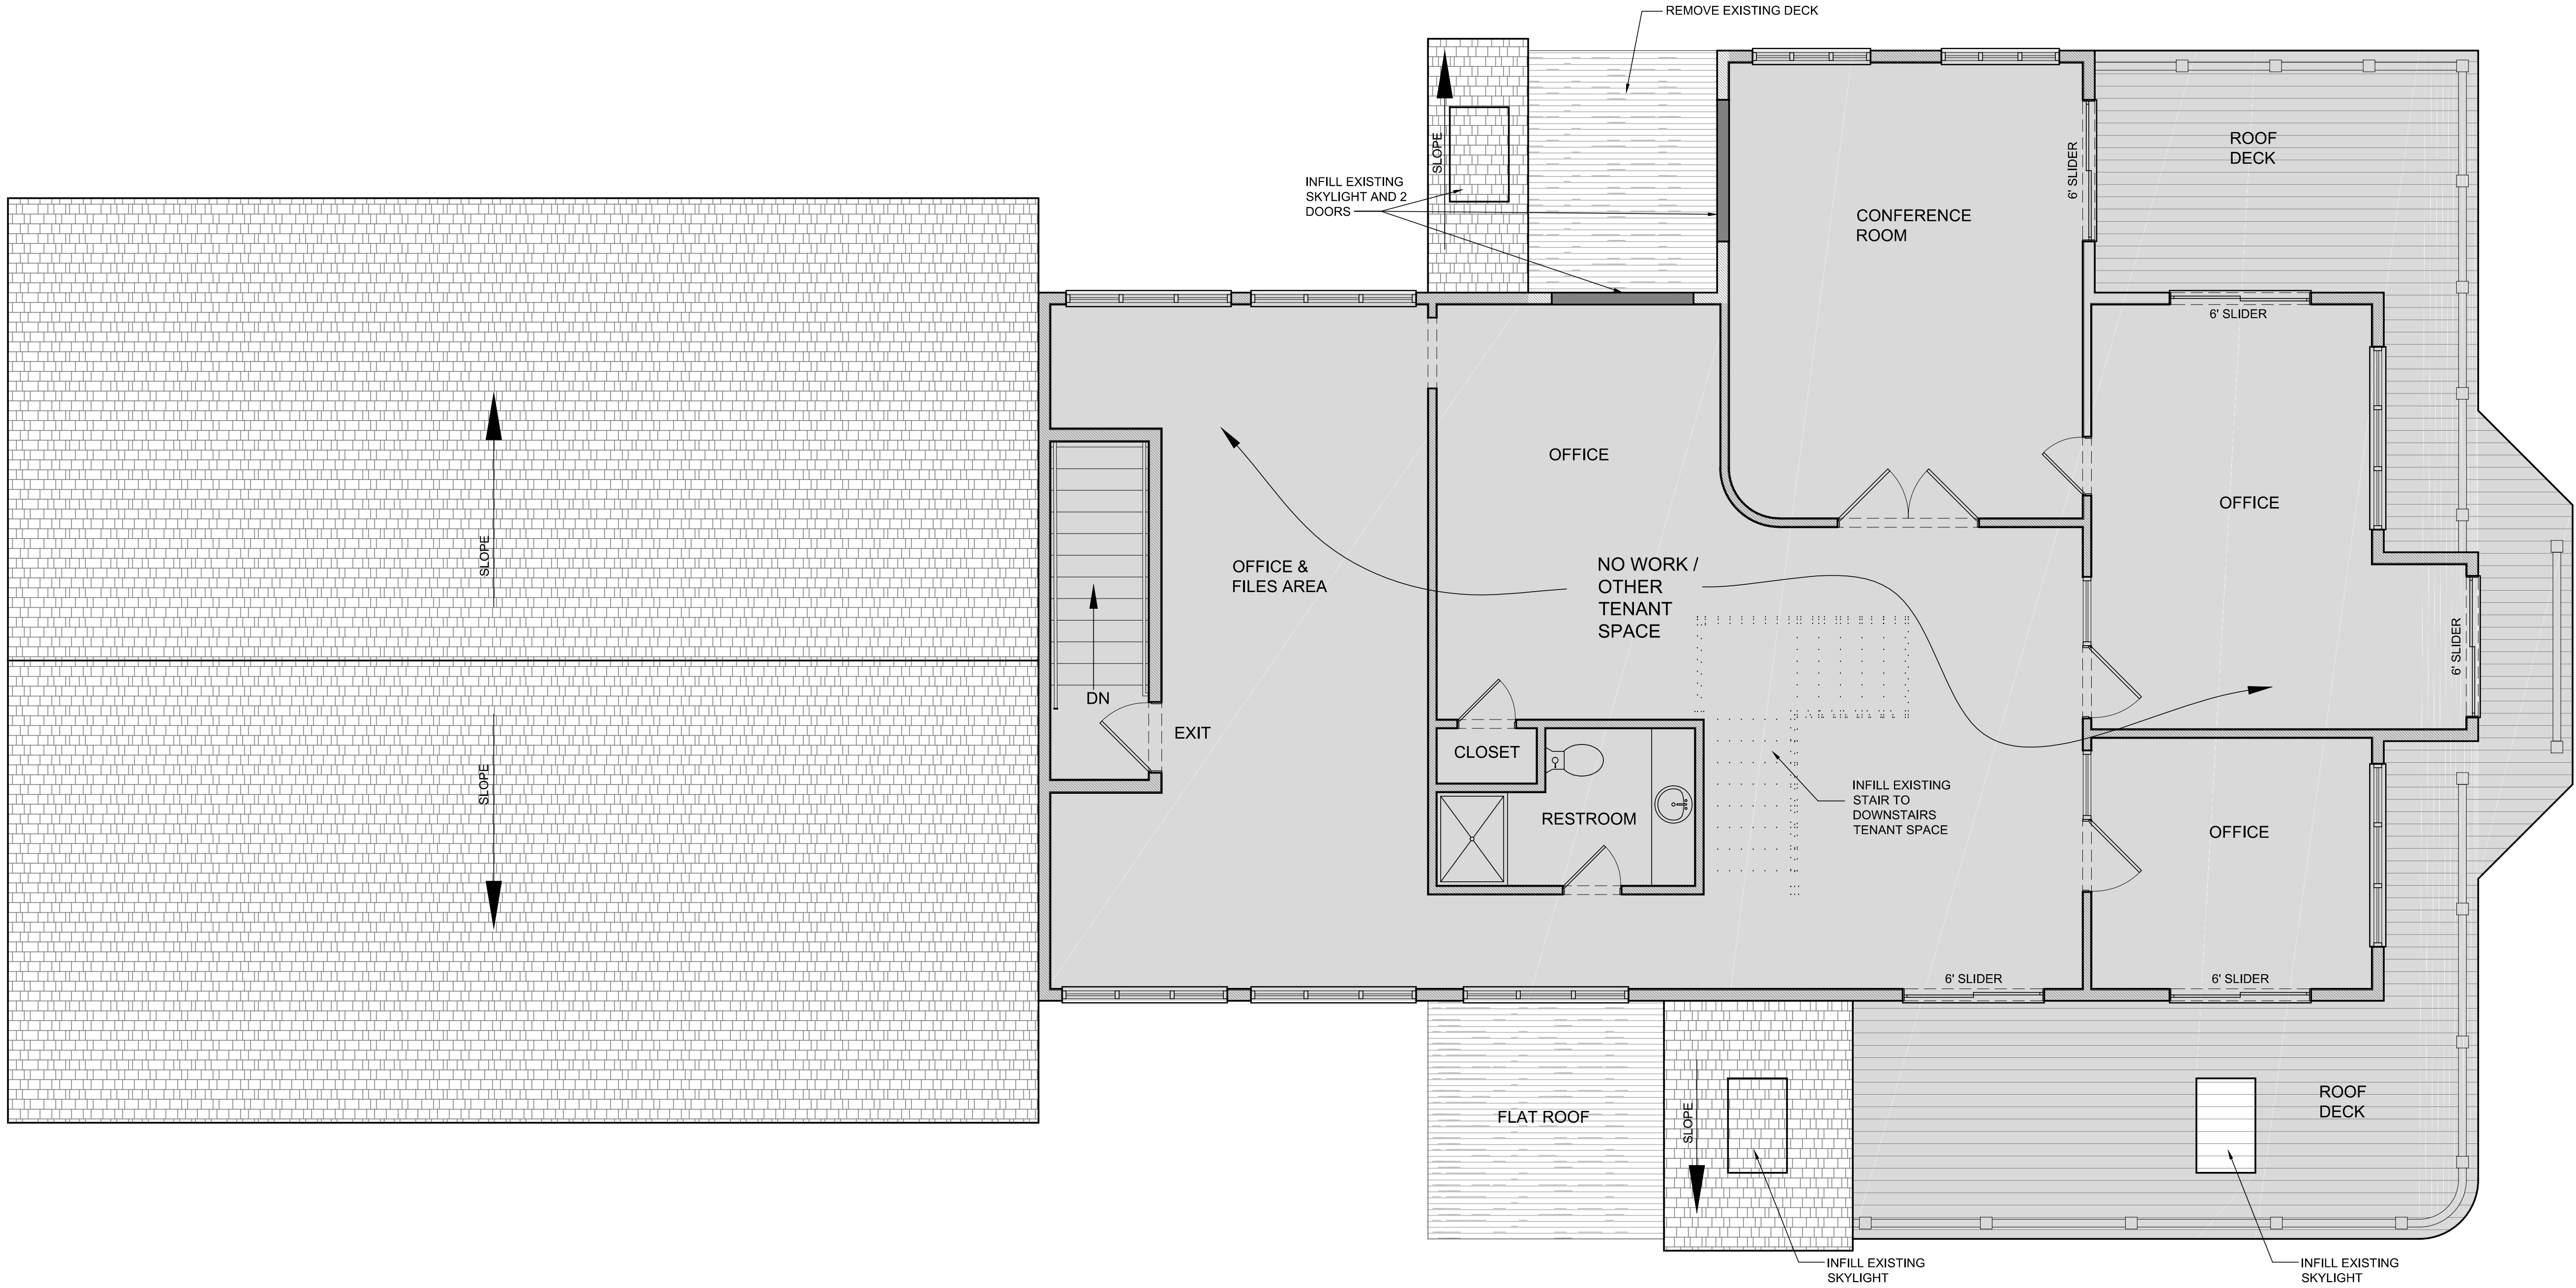

1 SECOND FLOOR PLAN
A1.0 SCALE: 1/4"=1'-0"

PLAN REFERENCE:

PICARDI CONSTRUCTION
REVISED 9/8/89
(MEASUREMENTS NOT VERIFIED)

DATE:	
AUGUST 11, 2016	
REVISIONS	
SEPTEMBER 6, 2016	PLAN REVISIONS



KEENAN + KENNY ARCHITECTS, LTD.
89 Main Street
Falmouth, MA 01940
508-540-0075
office@kandkarchitects.com

COMMCAN, INC.
SOUTHBOROUGH DISPENSARY
255 TURNPIKE ROAD
SOUTHBOROUGH, MASSACHUSETTS 01772

SHEET TITLE
SECOND FLOOR PLAN
(OTHER TENANT SPACE)

PROJECT NO. SouthboroughRMD
SCALE: AS NOTED
DRAWING NO. A1.1