



2 2ND FLOOR PLAN





1 1ST FLOOR PLAN

TOTAL UNITS	
UNIT TYPE	QTY
1ST FLOOR	
1 BED + OFFICE	3
1 BEDROOM	3
2 BED + OFFICE	1
2 BEDROOM	2
2ND FLOOR	
1 BED + OFFICE	4
1 BEDROOM	5
2 BEDROOM	3
3 BEDROOM	2
3RD FLOOR	
1 BED + OFFICE	4
1 BEDROOM	5
2 BEDROOM	3
3 BEDROOM	2
4TH FLOOR	
1 BED + OFFICE	4
1 BEDROOM	5
2 BEDROOM	3
3 BEDROOM	2
5TH FLOOR	
1 BED + OFFICE	1
1 BEDROOM	3
2 BED + OFFICE	1
2 BEDROOM	3
3 BED + OFFICE	1
TOTAL	60

UNIT MIX		
UNIT TYPE	QTY	# OF BEDROOMS
1 BED + OFFICE	16	16
1 BEDROOM	21	21
2 BED + OFFICE	2	4
2 BEDROOM	14	28
3 BED + OFFICE	1	3
3 BEDROOM	6	18
TOTAL	60	90

NOTE:
UNIT AREAS SHOWN ARE MEASURED TO
INTERIOR FACE OF WALL

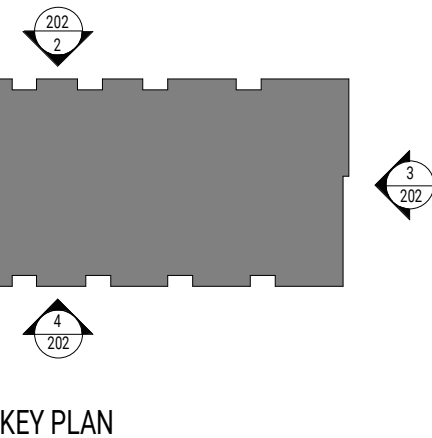
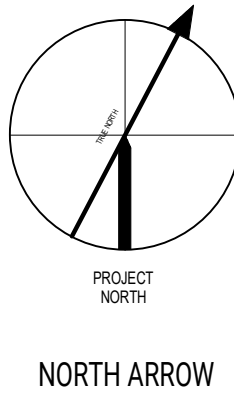





TOTAL UNITS		
UNIT TYPE	QTY	
1ST FLOOR		
1 BED + OFFICE	3	
1 BEDROOM	3	
2 BED + OFFICE	1	
2 BEDROOM	2	
2ND FLOOR		
1 BED + OFFICE	4	
1 BEDROOM	5	
2 BEDROOM	3	
3 BEDROOM	2	
3RD FLOOR		
1 BED + OFFICE	4	
1 BEDROOM	5	
2 BEDROOM	3	
3 BEDROOM	2	
4TH FLOOR		
1 BED + OFFICE	4	
1 BEDROOM	5	
2 BEDROOM	3	
3 BEDROOM	2	
5TH FLOOR		
1 BED + OFFICE	1	
1 BEDROOM	3	
2 BED + OFFICE	1	
2 BEDROOM	3	
3 BED + OFFICE	1	
TOTAL	60	

UNIT MIX		
UNIT TYPE	QTY	# OF BEDROOMS
1 BED + OFFICE	16	16
1 BEDROOM	21	21
2 BED + OFFICE	2	4
2 BEDROOM	14	28
3 BED + OFFICE	1	3
3 BEDROOM	6	18
TOTAL	60	90

NOTE:
UNIT AREAS SHOWN ARE MEASURED TO
INTERIOR FACE OF WALL

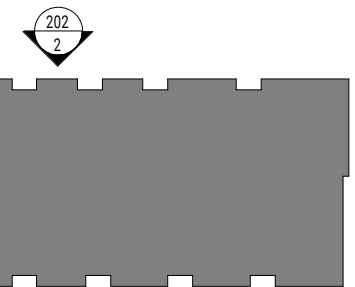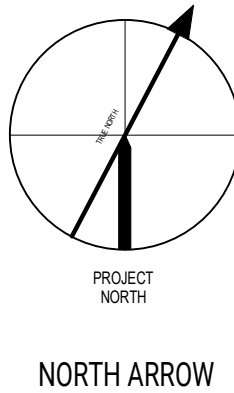

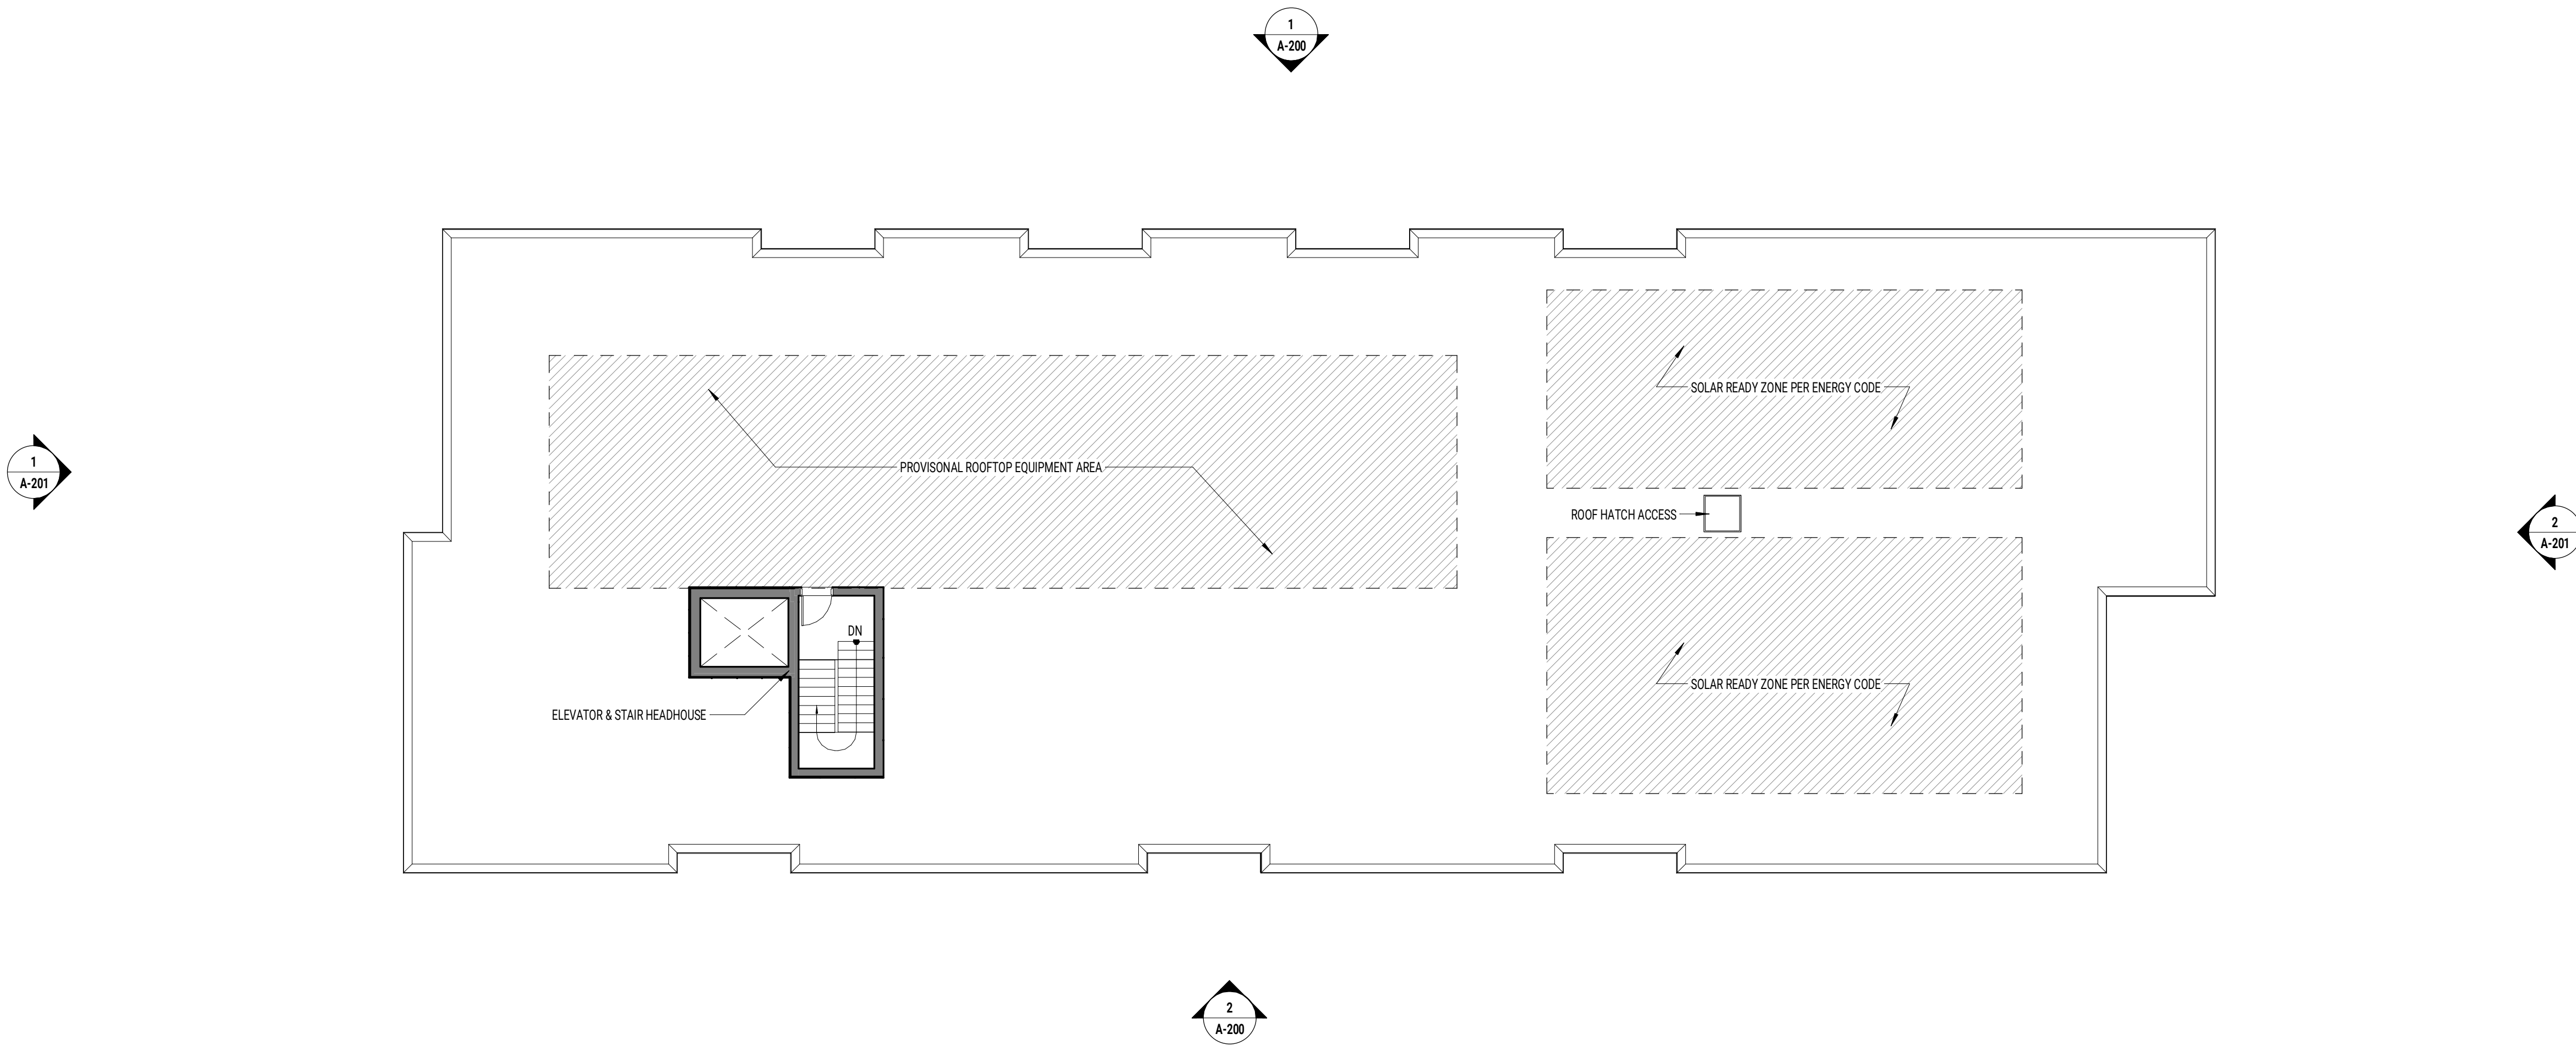

2 HEADHOUSE FLOOR
SCALE: 3/32" = 1'-0"






1 5TH FLOOR PLAN
SCALE: 3/32" = 1'-0"

TOTAL UNITS	
UNIT TYPE	QTY
1ST FLOOR	
1 BED + OFFICE	3
1 BEDROOM	3
2 BED + OFFICE	1
2 BEDROOM	2
2ND FLOOR	
1 BED + OFFICE	4
1 BEDROOM	5
2 BEDROOM	3
3 BEDROOM	2
3RD FLOOR	
1 BED + OFFICE	4
1 BEDROOM	5
2 BEDROOM	3
3 BEDROOM	2
4TH FLOOR	
1 BED + OFFICE	4
1 BEDROOM	5
2 BEDROOM	3
3 BEDROOM	2
5TH FLOOR	
1 BED + OFFICE	1
1 BEDROOM	3
2 BED + OFFICE	1
2 BEDROOM	3
3 BED + OFFICE	1
TOTAL	60


UNIT MIX		
UNIT TYPE	QTY	# OF BEDROOMS
1 BED + OFFICE	16	16
1 BEDROOM	21	21
2 BED + OFFICE	2	4
2 BEDROOM	14	28
3 BED + OFFICE	1	3
3 BEDROOM	6	18
TOTAL	60	90

NOTE:
UNIT AREAS SHOWN ARE MEASURED TO
INTERIOR FACE OF WALL

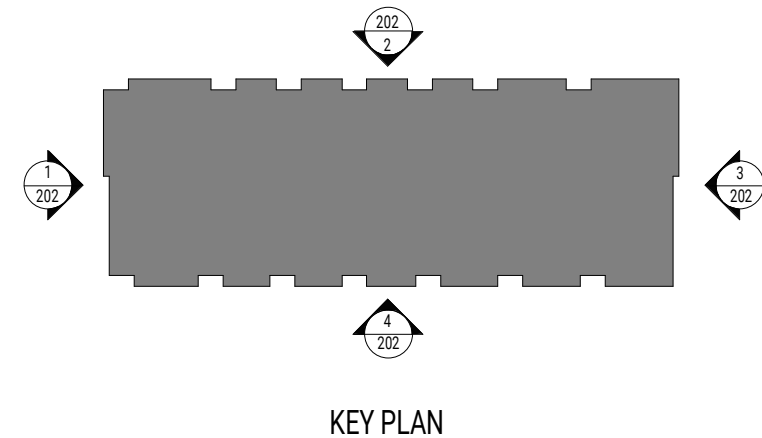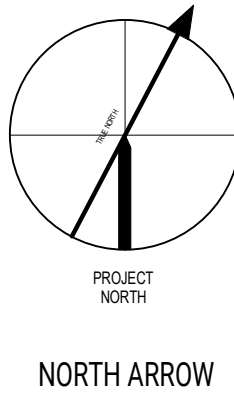

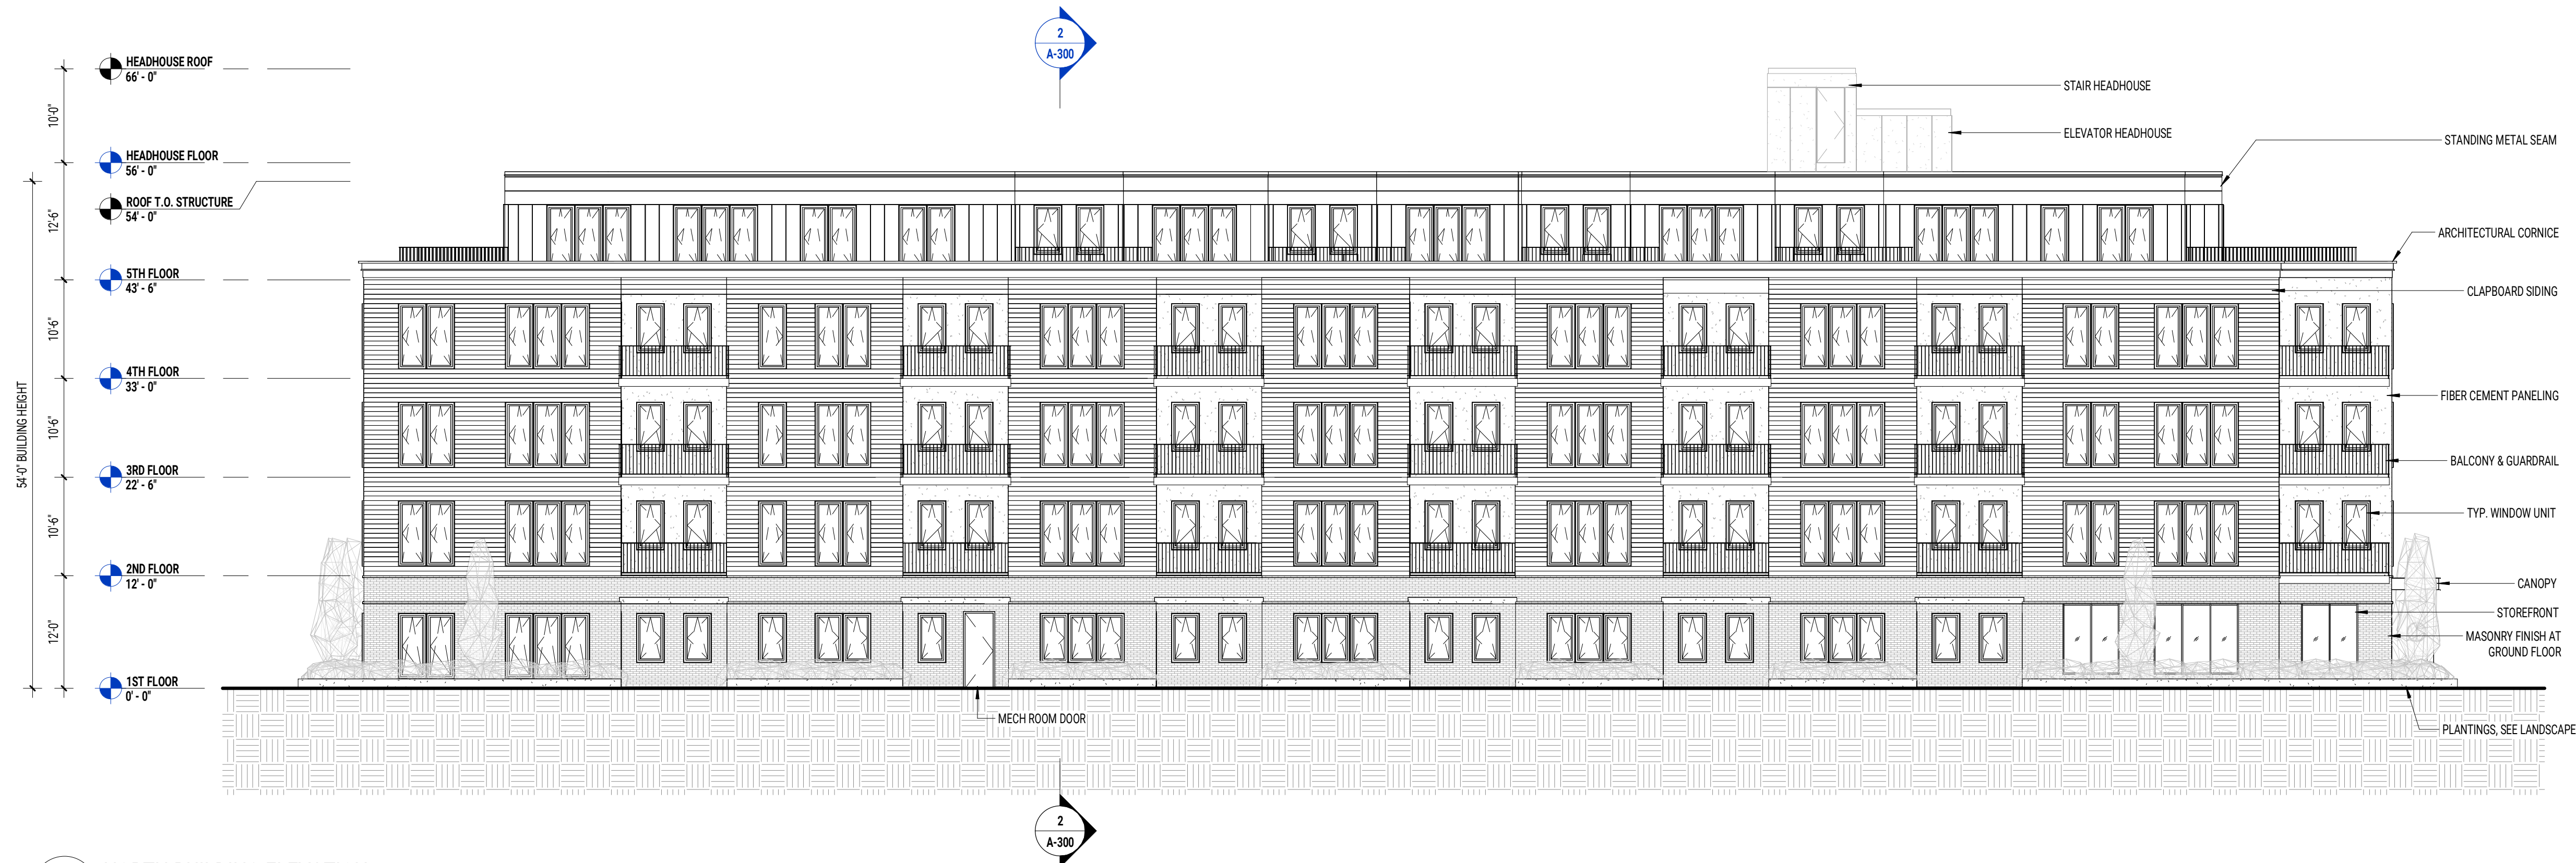

1 NORTH BUILDING ELEVATION
SCALE: 3/32" = 1'-0"

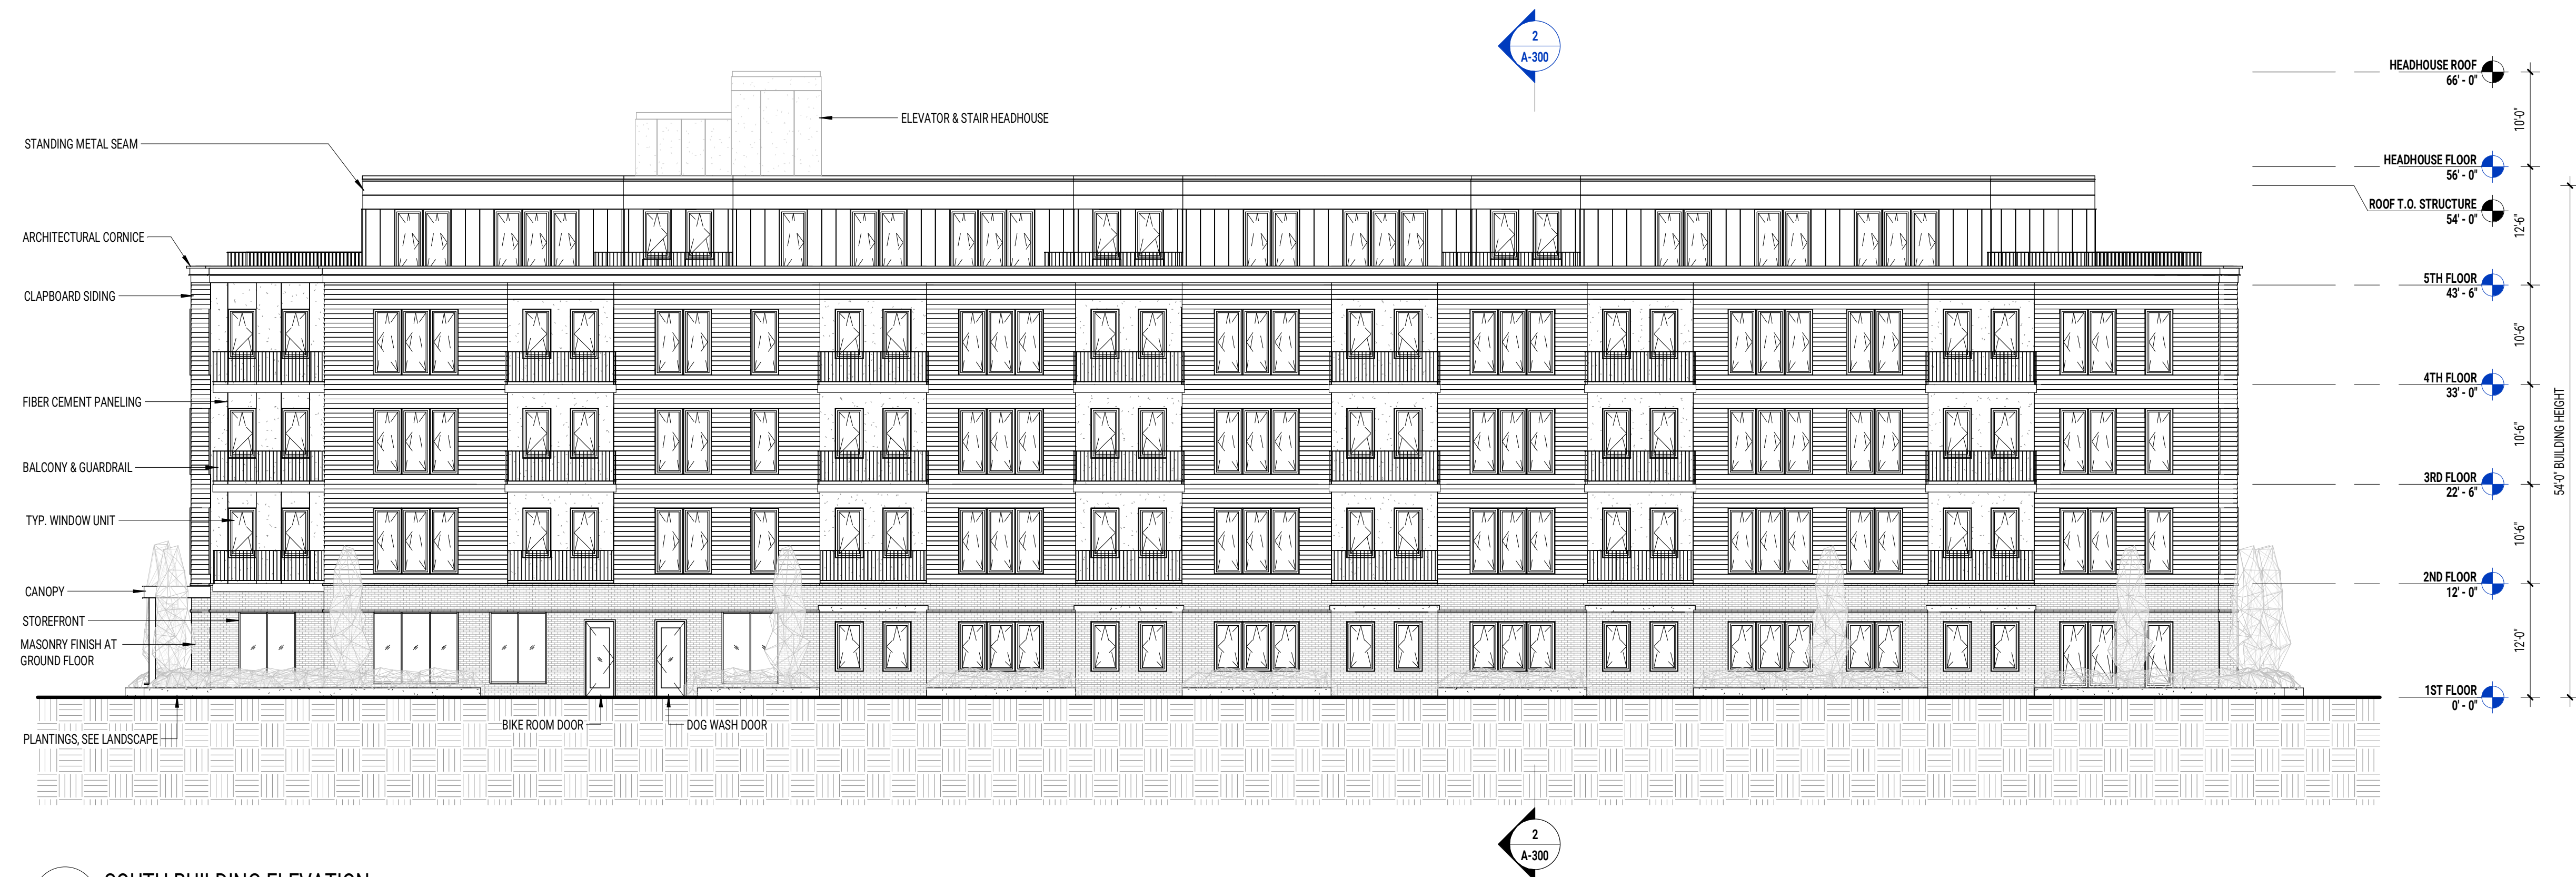


2 SOUTH BUILDING ELEVATION
SCALE: 3/32" = 1'-0"



1 WEST BUILDING ELEVATION

SCALE: 3/32" = 1'-0"

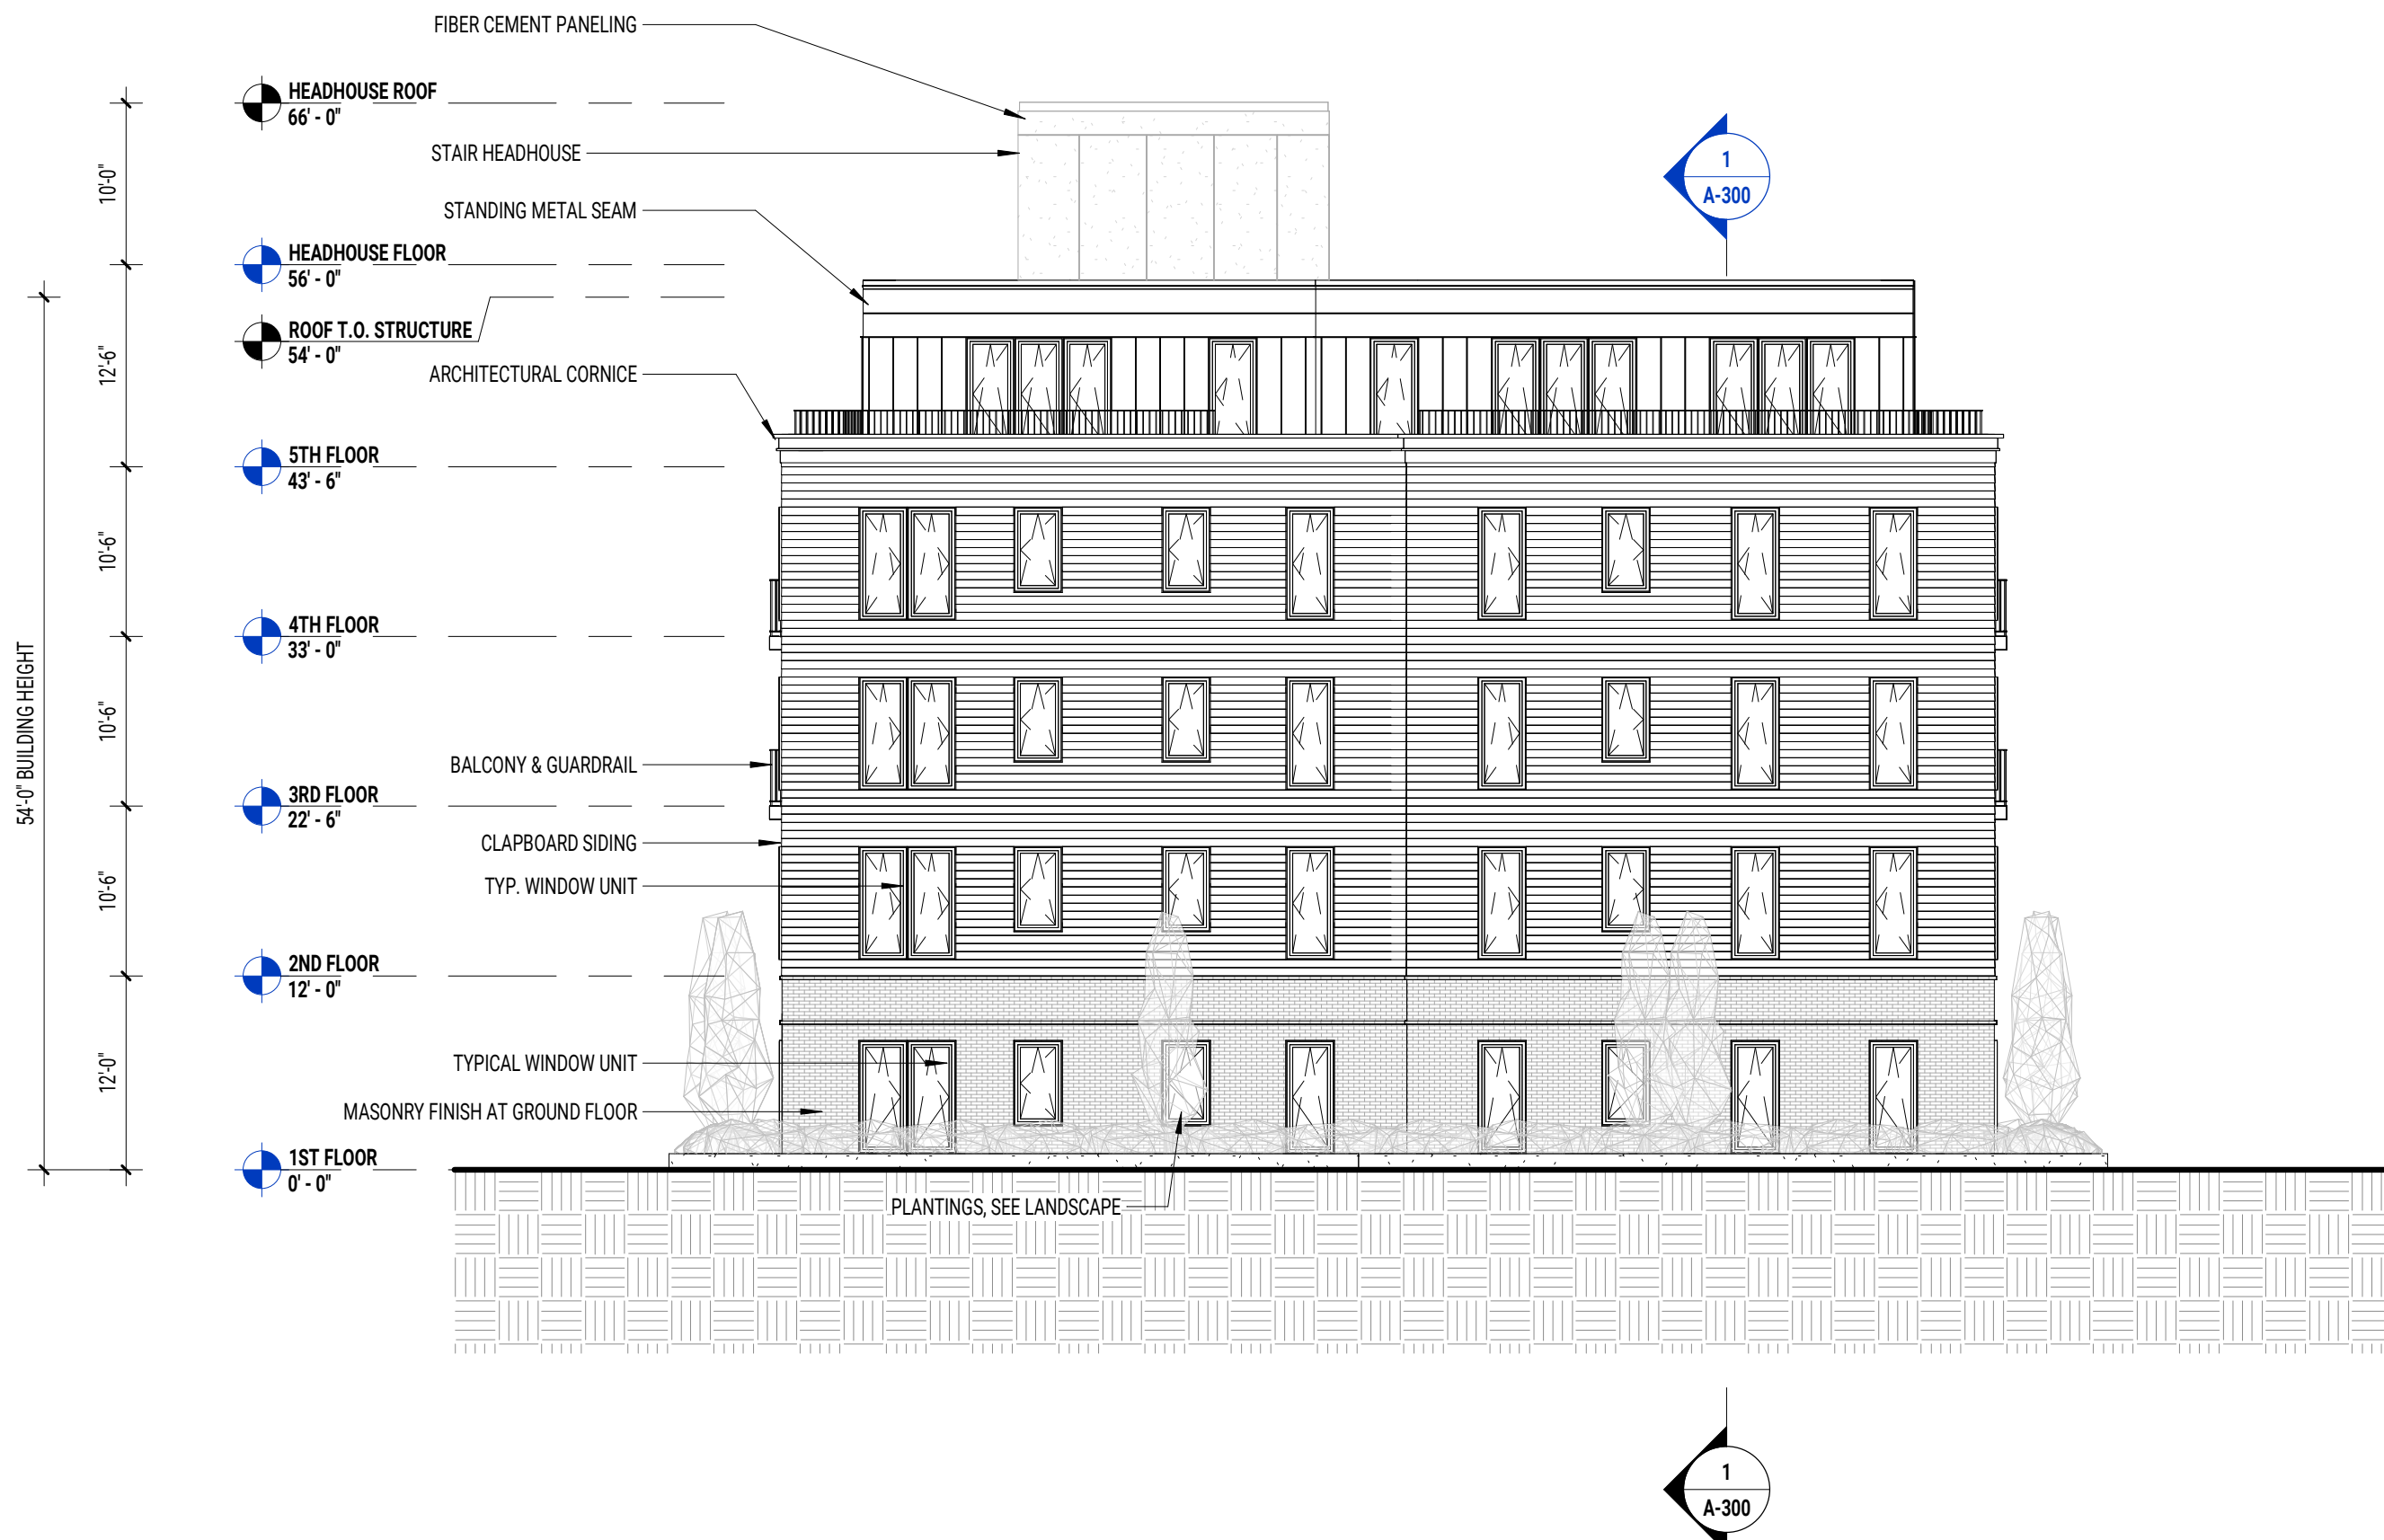

2 EAST BUILDING ELEVATION

SCALE: 3/32" = 1'-0"