


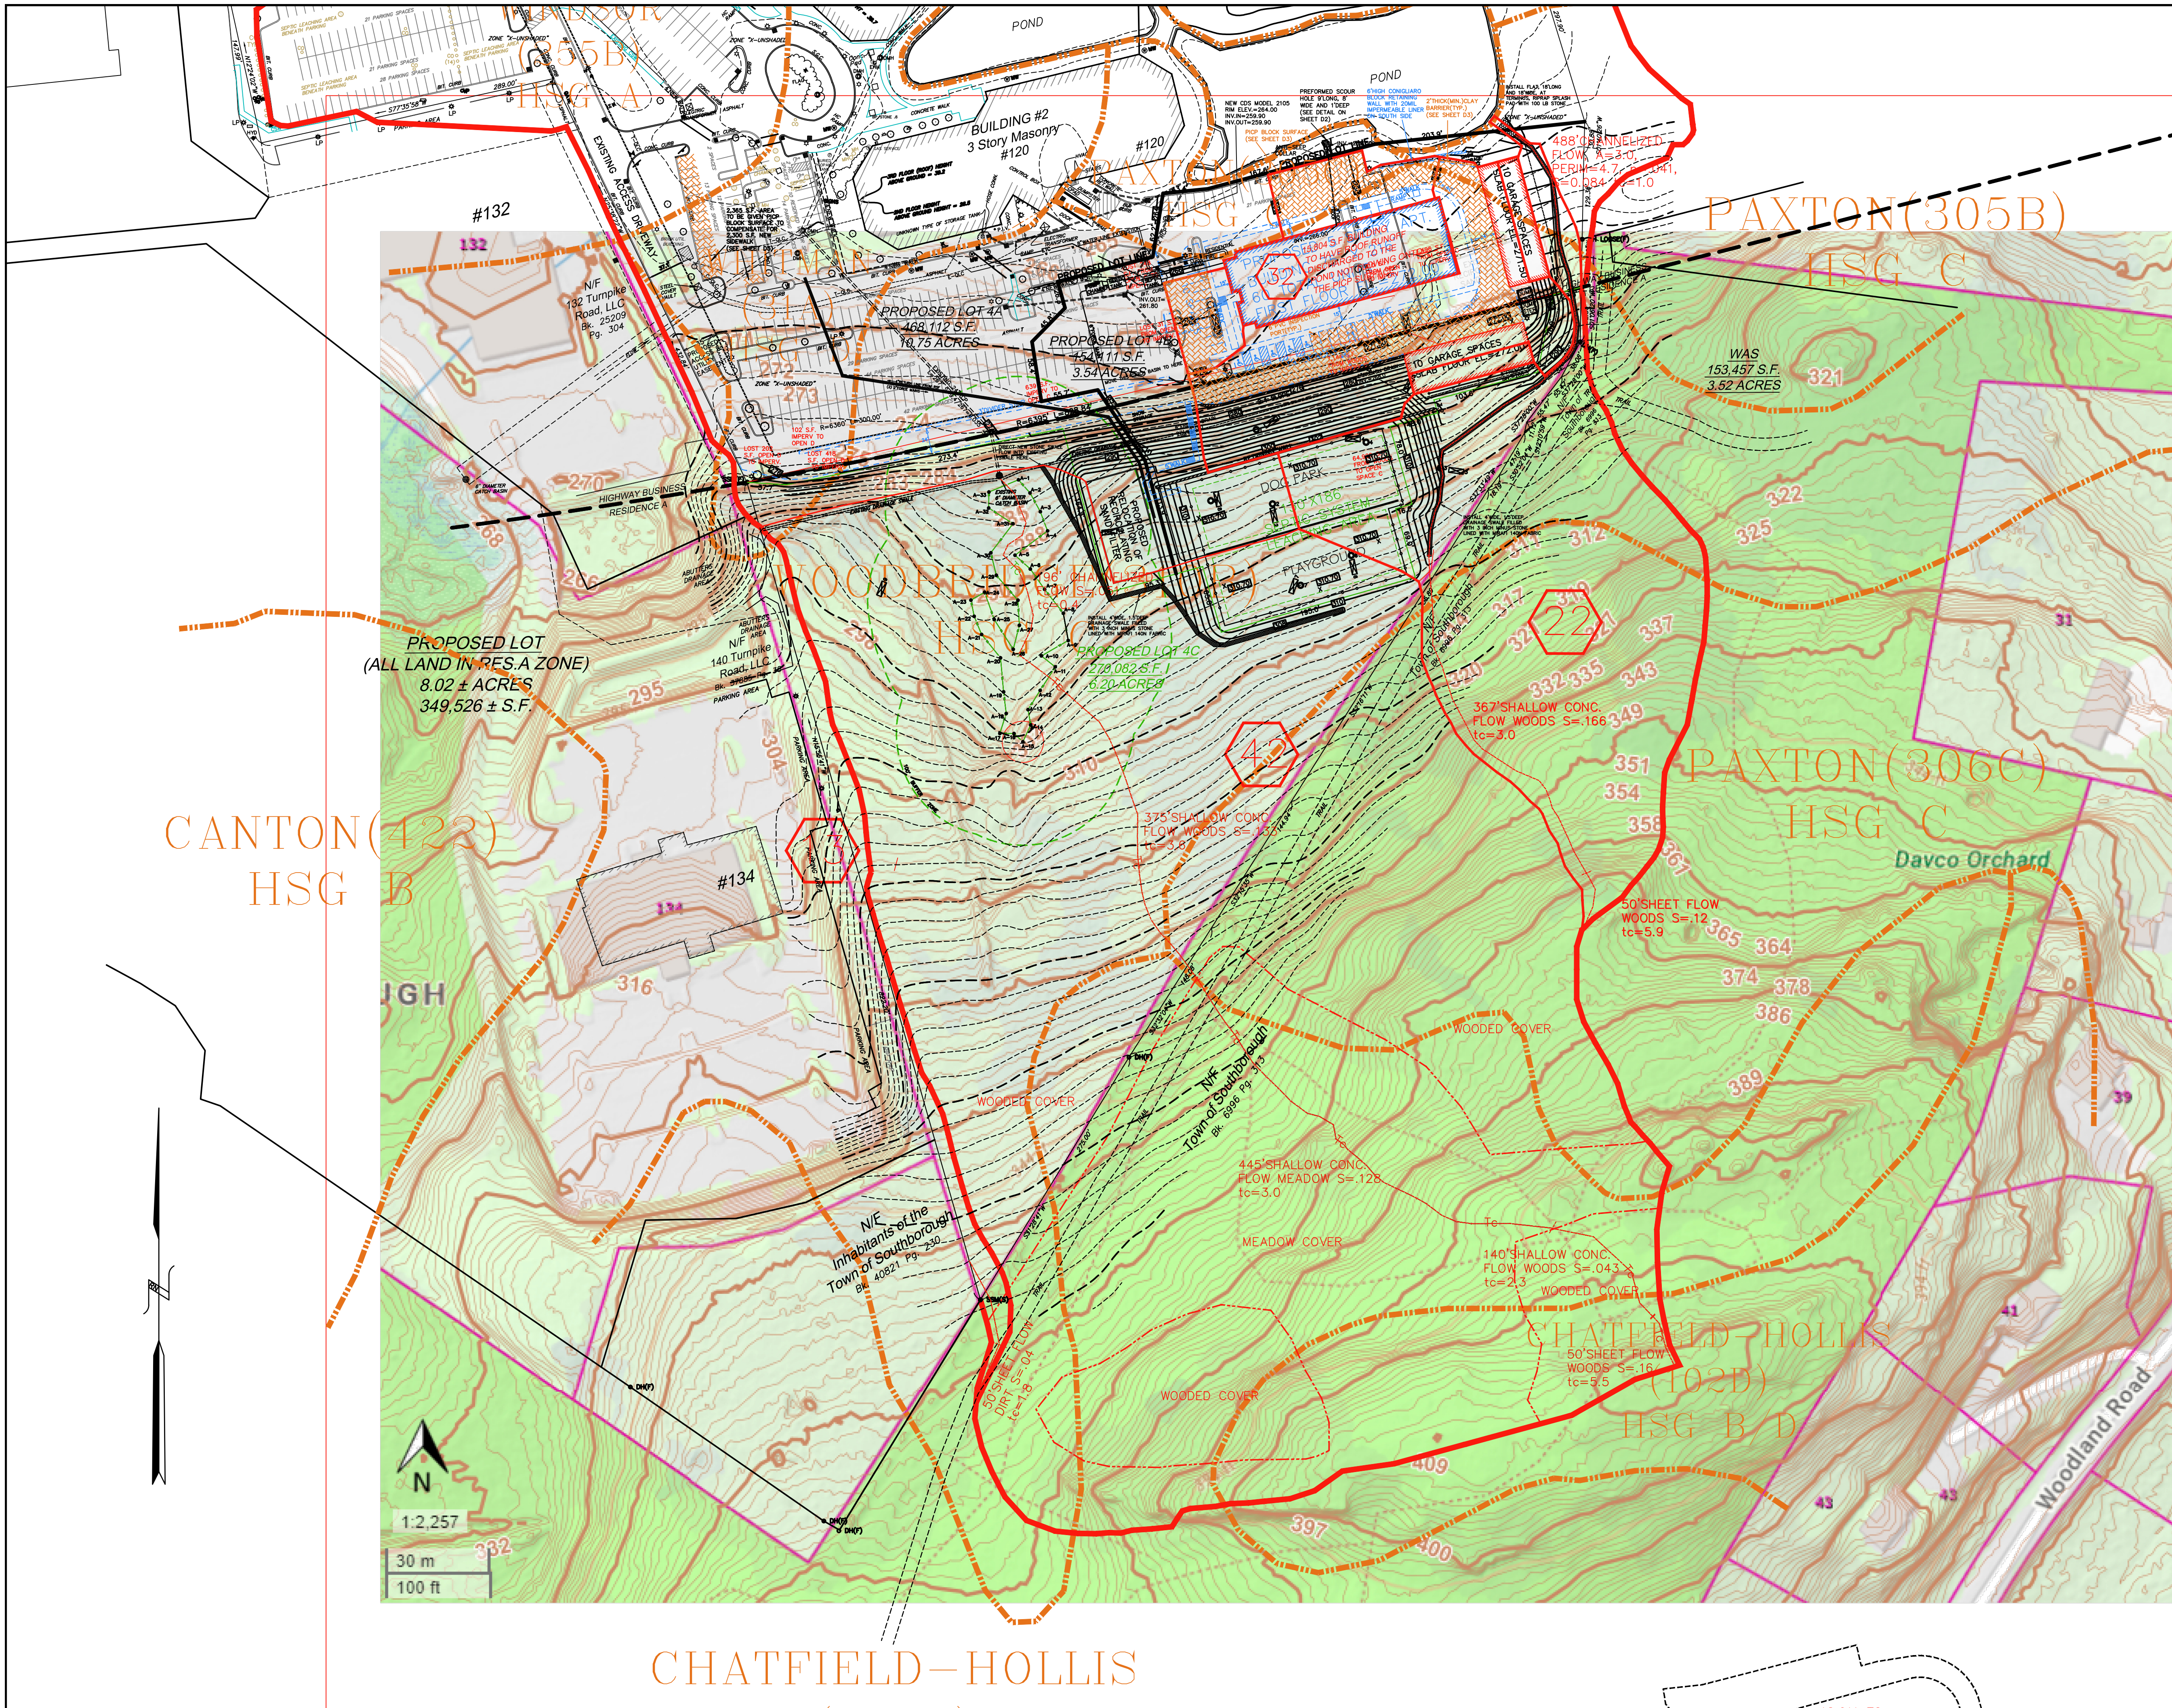


KEY

- EXISTING EDGE OF PAVEMENT
- WETLAND EDGE
- 100' BUFFER ZONE EDGE
- STONE WALL
- EXISTING GRADE CONTOUR
- OFFICIAL DEEP OBSERVATION HOLE
- OFFICIAL PERCOLATION TEST
- PROPOSED CURB
- PROPOSED RETAINING WALL
- PROPOSED GUARD RAIL
- PROPOSED DRAIN MANHOLE
- PROPOSED CATCH BASIN
- PROPOSED SEWER MANHOLE
- PROPOSED WATER LINE
- PROPOSED HYDRANT
- PROPOSED POLE LIGHT
- PROPOSED ELEVATION CONTOUR
- PROPOSED SPOT GRADE


22 SUBCATCHMENT

Te TIME OF CONCENTRATION FLOW PATH

NOTE:
OFFSITE TOPOGRAPHY IS FROM THE TOWN OF
SOUTHBOROUGH GIS SYSTEM

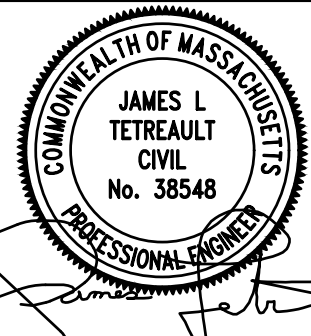
EXPEDITED ENGINEERING, LLC
Professional Engineers & Erosion Control Specialists
118 Turnpike Road, Suite 300, Southborough, MA 01772
Telephone (508)-399-9993 james@expeditedengineers.com

CLT. NO.	504	JOB NO.	290-504
DATE:	SEPTEMBER 16, 2024	DWG NO.	120TURNPIKECURRENT
REVISIONS			
DATE:	DESCRIPTION		

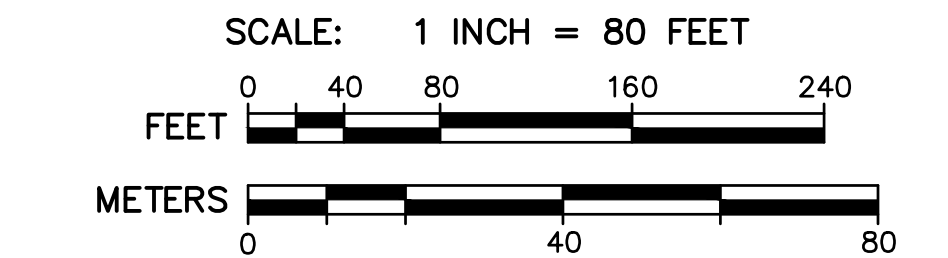

SITE PLAN OF LAND
AT 120 TURNPIKE ROAD
IN
SOUTHBOROUGH, MASS.
OWNER & APPLICANT:
FD 120 TURNPIKE, LLC
118 TURNPIKE ROAD, SUITE 300
SOUTHBOROUGH, MA 01772
SUPPLEMENTAL DRAINAGE AREA PLAN