


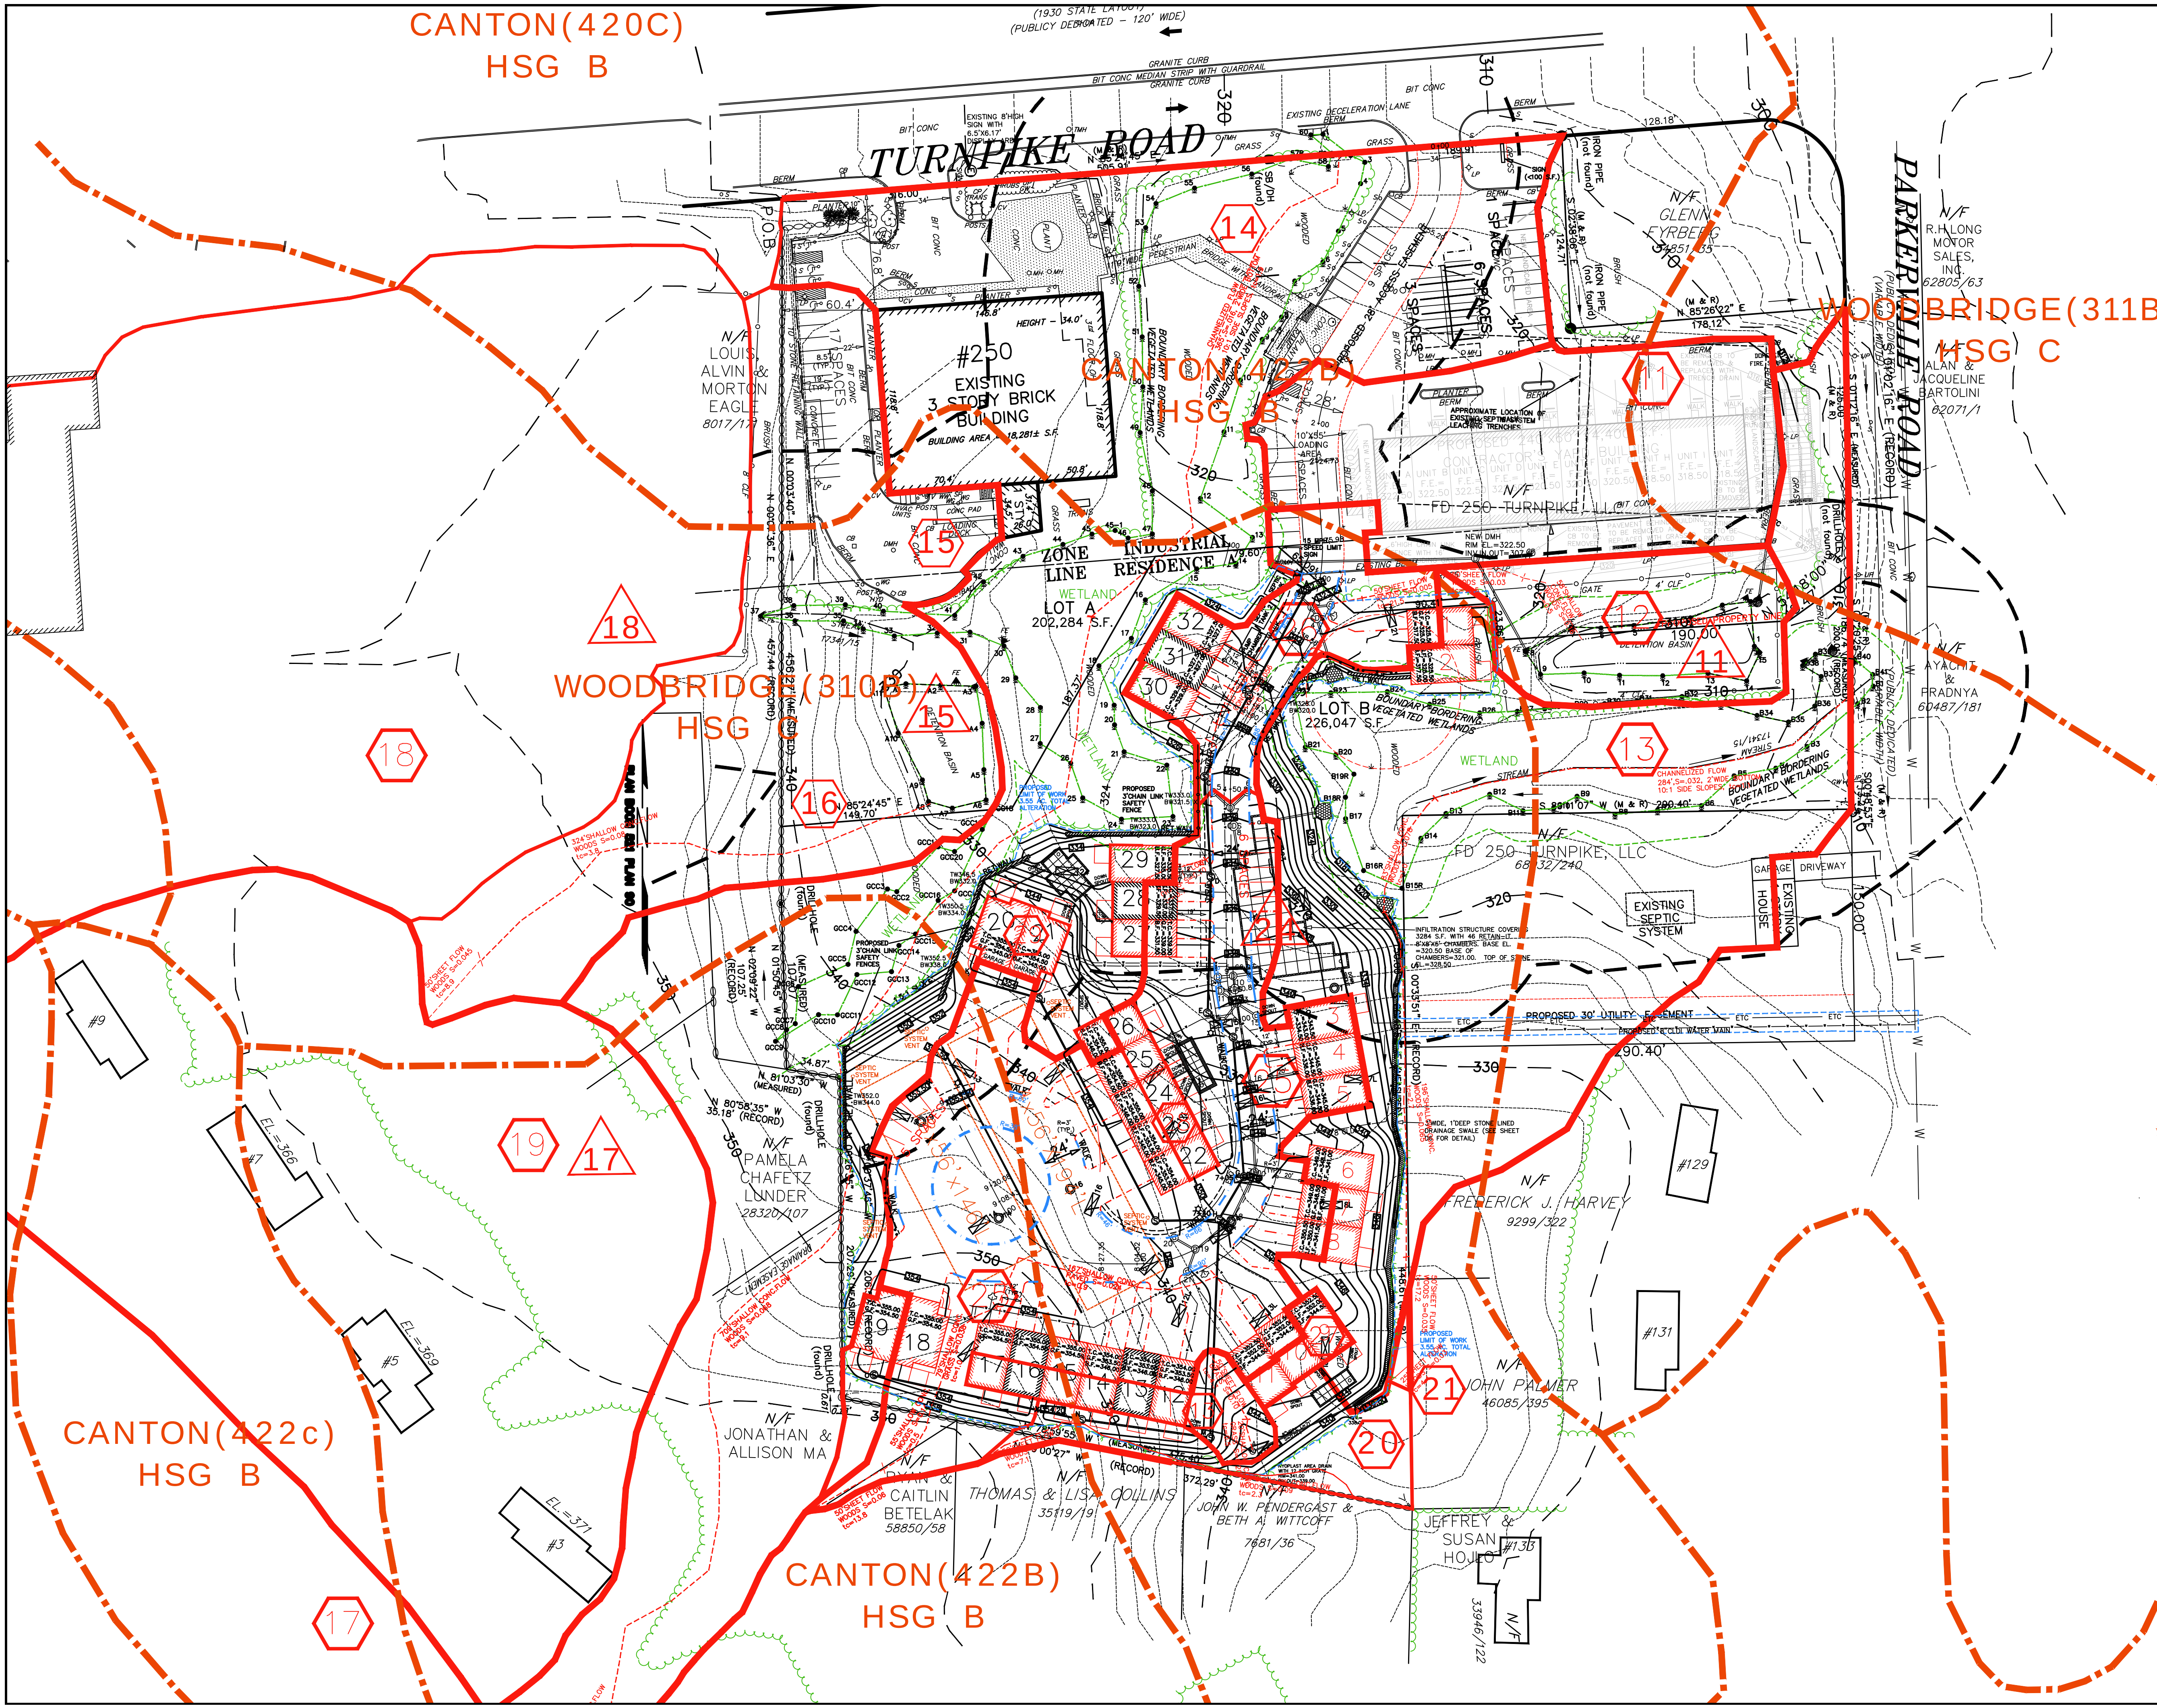

KEY

- 2' CONTOUR
- 10' CONTOUR
- EXISTING EDGE OF PAVEMENT
- UTILITY POLE
- OVERHEAD WIRES
- WETLAND EDGE
- 100' BUFFER ZONE EDGE
- STONE WALL
- PROPOSED TREE LINE
- PROPOSED EDGE OF PAVEMENT

11 DETENTION BASIN

14 SUBCATCHMENT

EXPEDITED ENGINEERING, LLC
Professional Engineers & Erosion Control Specialists
118 Turnpike Road, Suite 300, Southborough, MA 01772
Telephone (508)-399-9993 james@expeditedengineers.com

CLT. NO. 502 **JOB NO. 245-502**

DATE: JANUARY 31, 2025 **DWG NO. 250TURNPIKECURRENT**


REVISIONS	
DATE:	DESCRIPTION

SCALE: 1 INCH = 80 FEET


FEET 0 40 80 160 240

METERS 0 40 80

POSTDEVELOPMENT DRAINAGE AREA PLAN
AT 250 TURNPIKE ROAD
IN
SOUTHBOROUGH, MASS.
OWNER & APPLICANT:
FD 250 TURNPIKE, LLC
118 TURNPIKE ROAD, SUITE 300
SOUTHBOROUGH, MA 01772

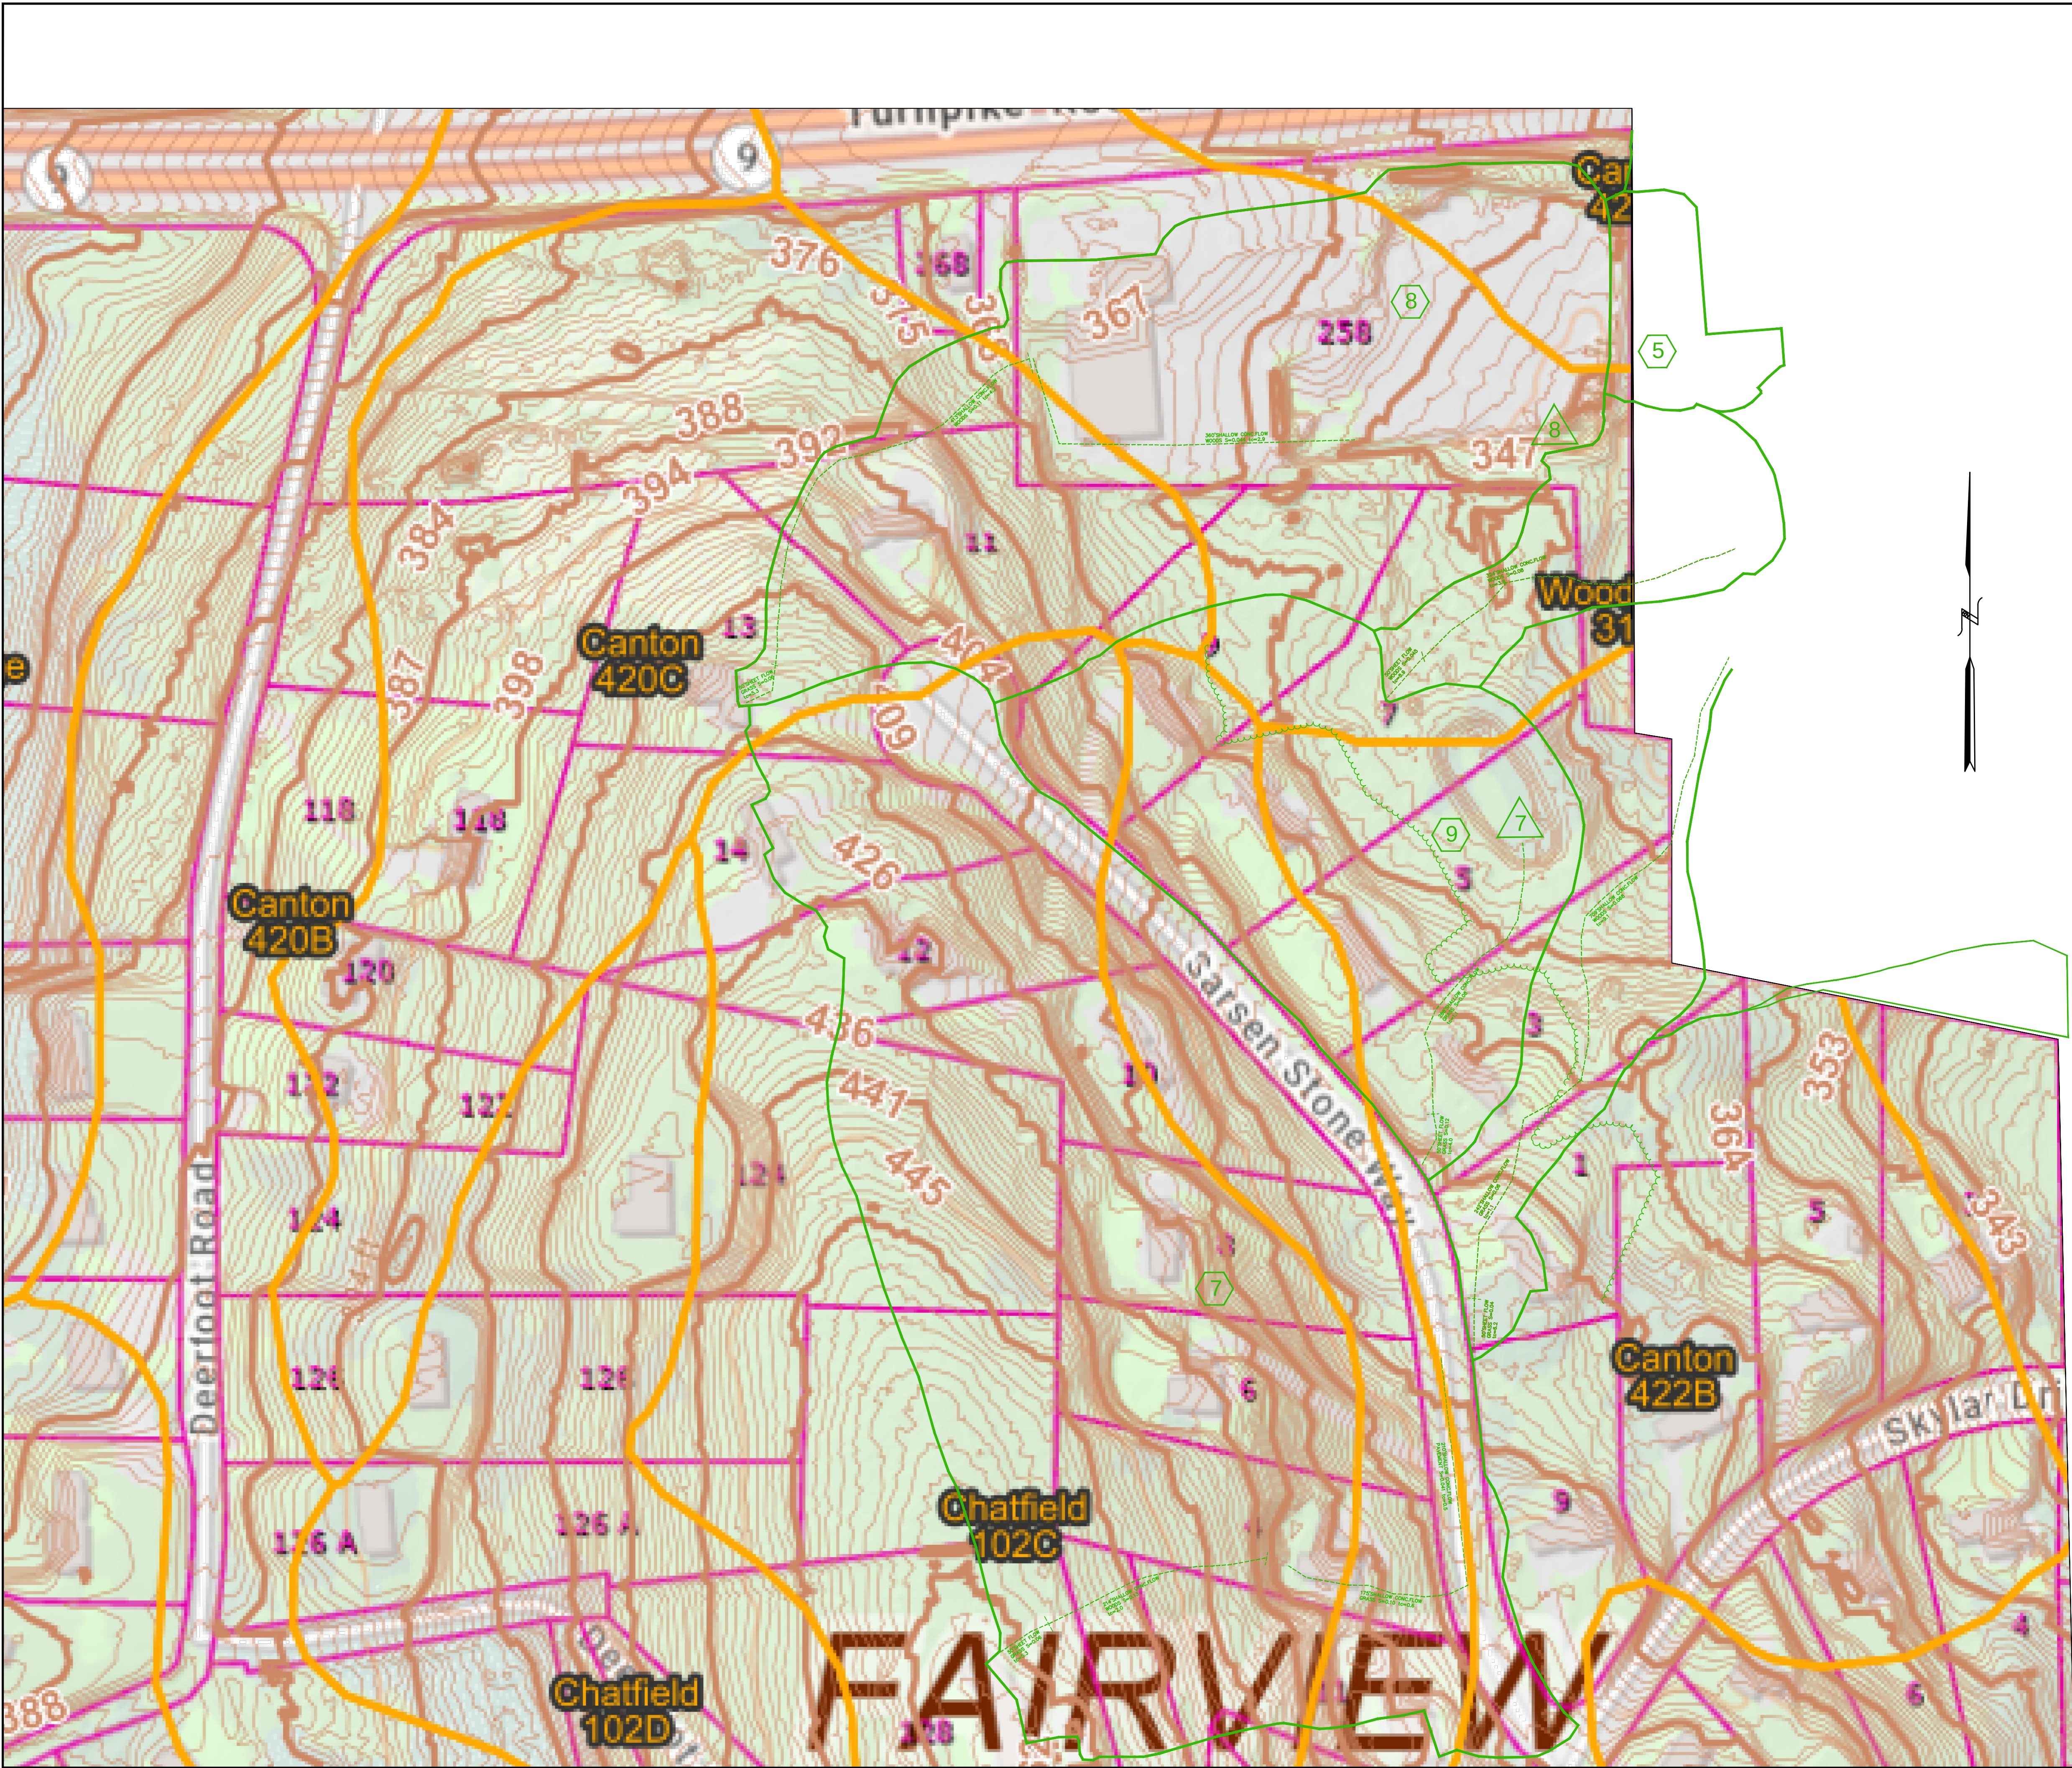

- KEY
- 2' CONTOUR
 - 10' CONTOUR
 - EXISTING EDGE OF PAVEMENT
 - UTILITY POLE
 - OVERHEAD WIRES
 - WETLAND EDGE
 - 100' BUFFER ZONE EDGE
 - STONE WALL
 - PROPOSED TREE LINE
 - PROPOSED EDGE OF PAVEMENT

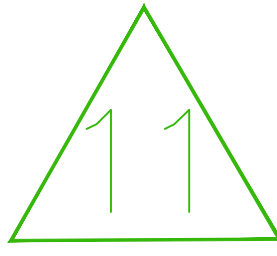


DETENTION BASIN



SUBCATCHMENT

- NOTES:
- OFFSITE TOPOGRAPHY IS FROM THE MASSMAPPER WEB SITE.
 - PREDEVELOPMENT SUBCATCHMENTS 7, 8 AND 9 ARE EXACTLY THE SAME AS POSTDEVELOPMENT SUBCATCHMENTS 7, 8 AND 9. PREDEVELOPMENT DETENTION PONDS 7 AND 8 ARE EXACTLY THE SAME AS POSTDEVELOPMENT DETENTION PONDS 17 AND 18.

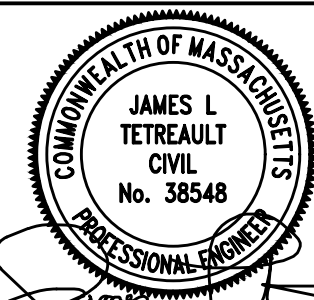


EXPEDITED ENGINEERING, LLC
Professional Engineers & Erosion Control Specialists
118 Turnpike Road, Suite 300, Southborough, MA 01772
Telephone (508)-399-9993 james@expeditedengineers.com

CLT. NO. 502 JOB NO. 245-502

DATE: JANUARY 31, 2025 DWG. NO. 250TURNPIKECURRENT

REVISIONS	
DATE:	DESCRIPTION

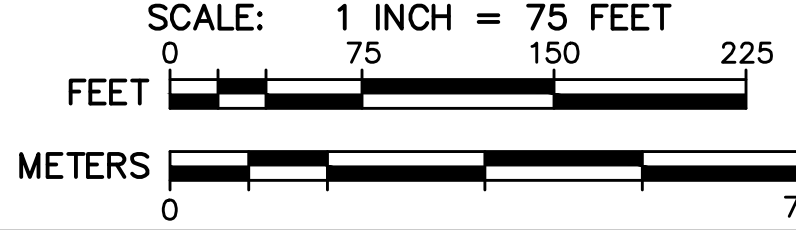

**OFFSITE
DRAINAGE AREA PLAN**
AT 250 TURNPIKE ROAD
IN
SOUTHBOROUGH, MASS.
OWNER & APPLICANT:
FD 250 TURNPIKE, LLC
118 TURNPIKE ROAD, SUITE 300
SOUTHBOROUGH, MA 01772