



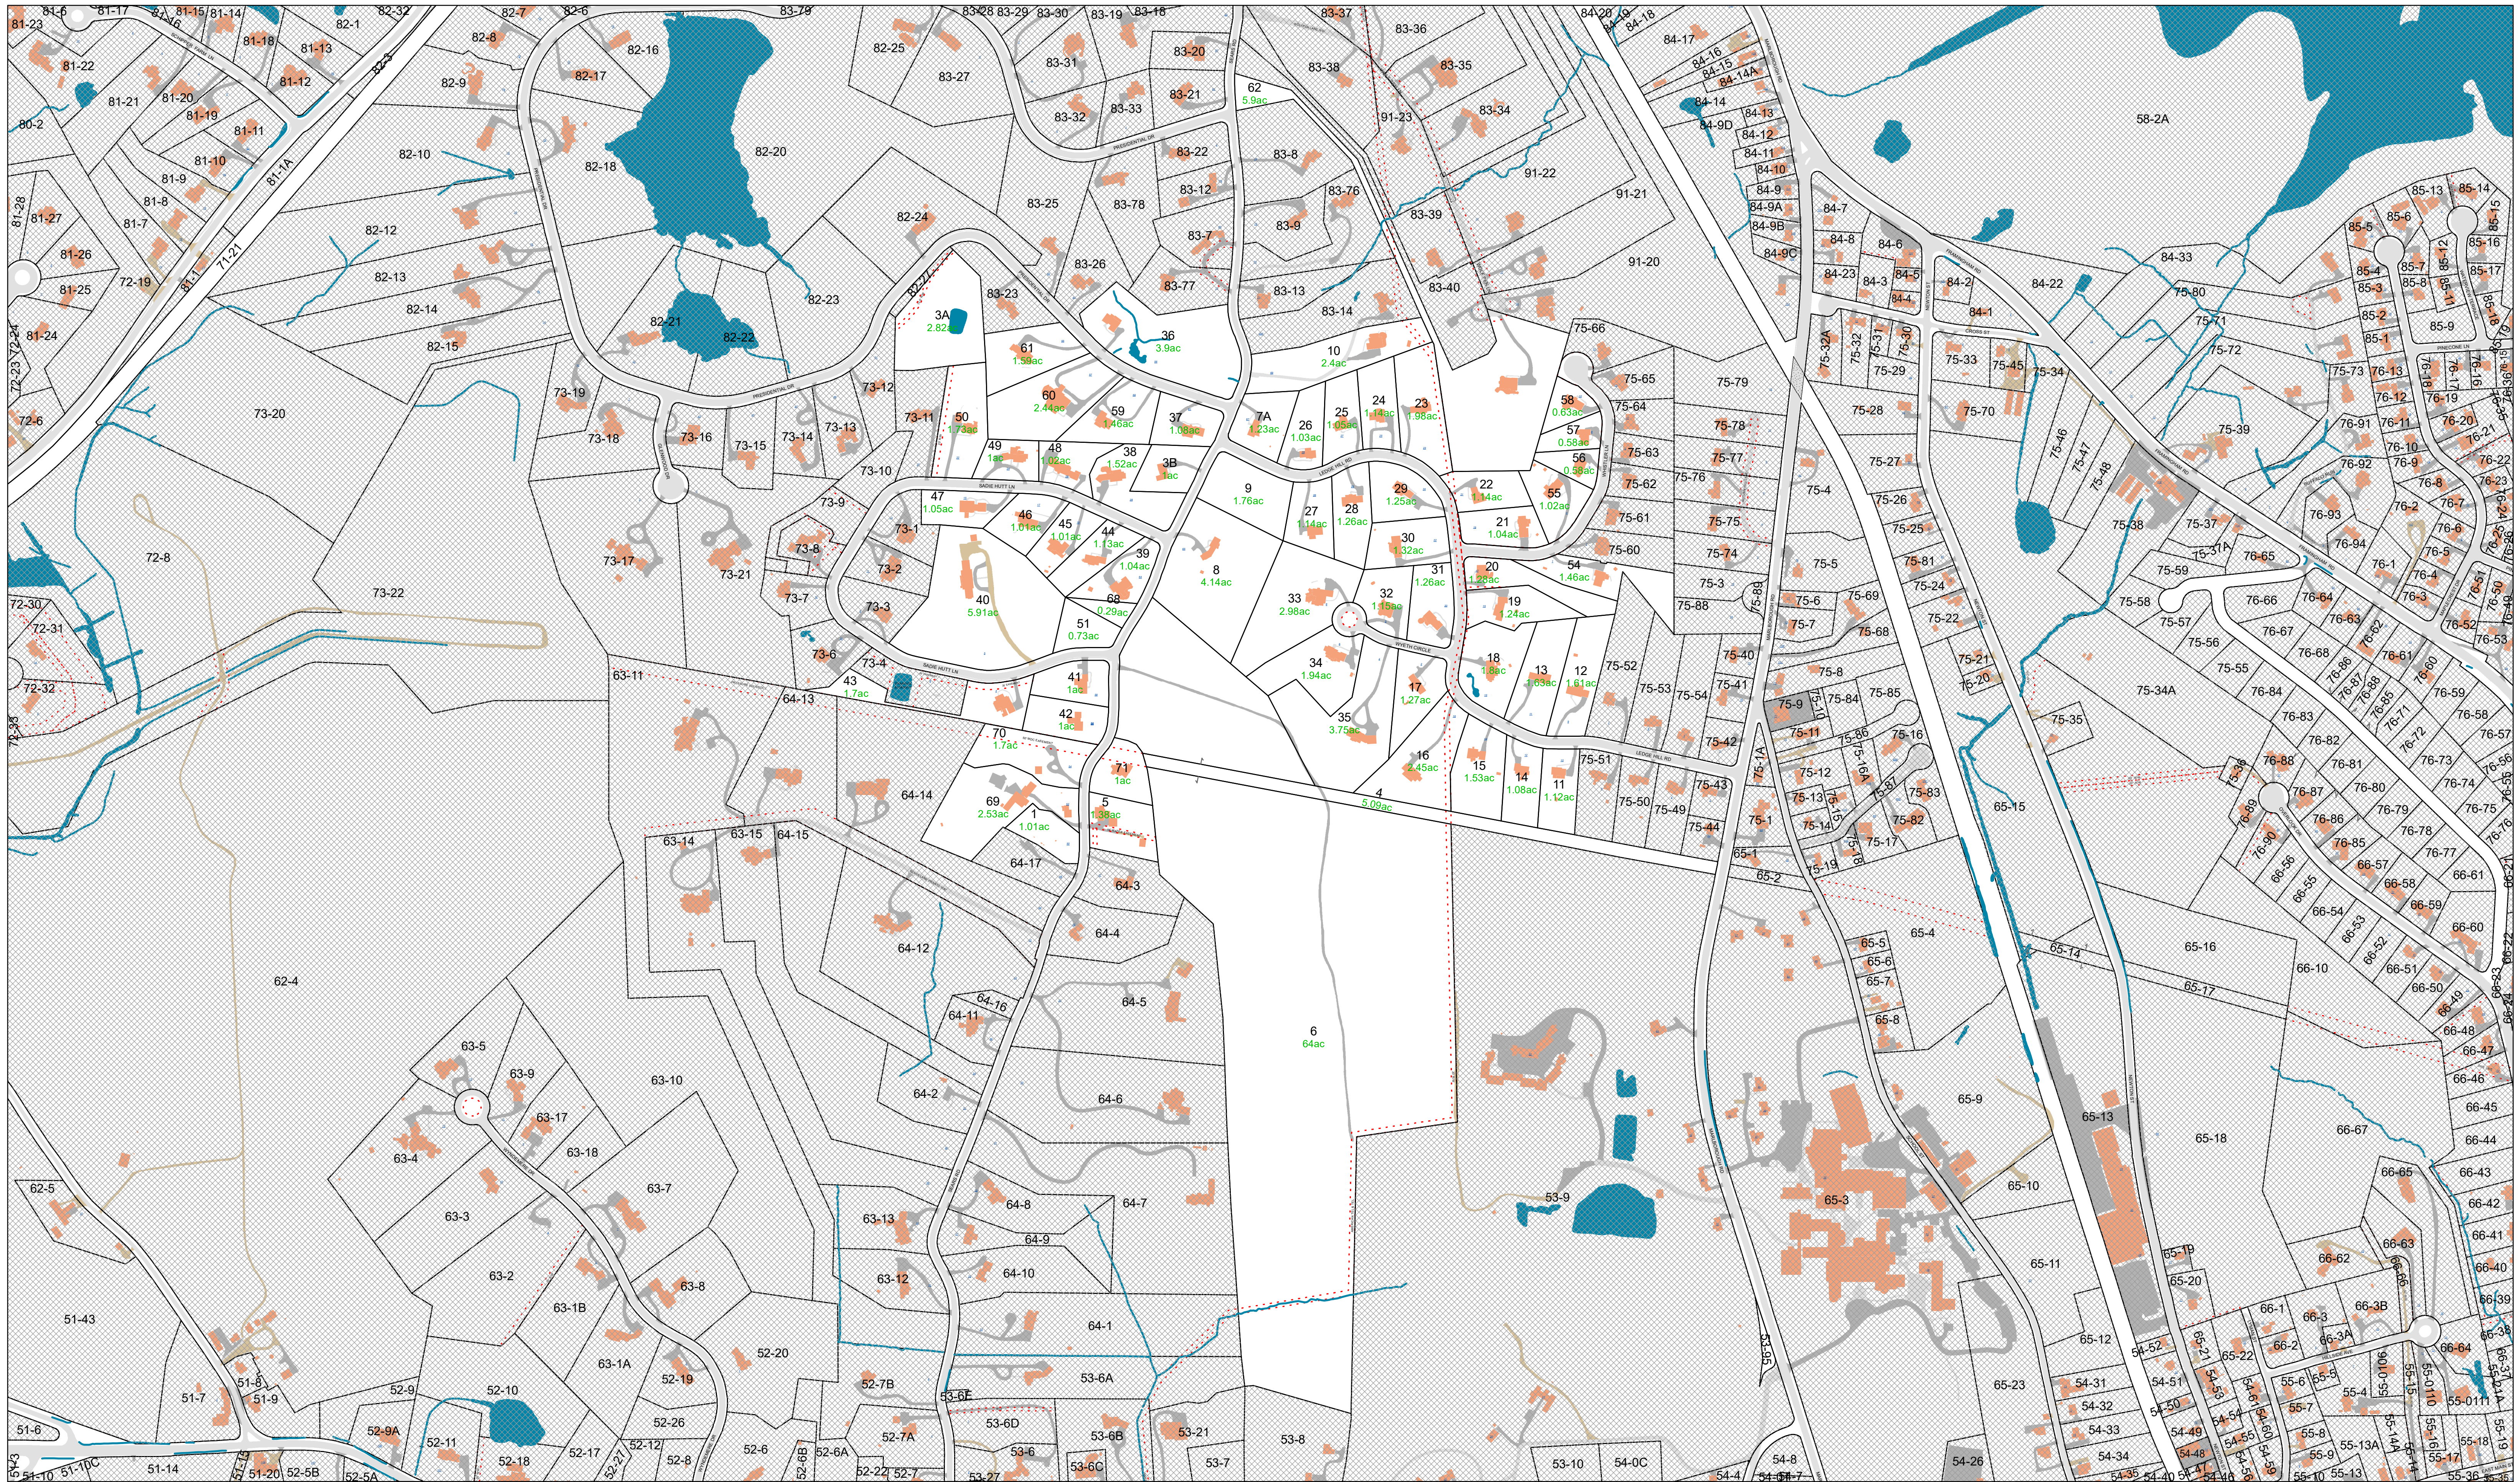

- | | | | | | |
|--|---------------|--|----------------|--|-----------------|
| | Town Boundary | | Easement Lines | | Buildings |
| | Parcels | | Streams | | 41 Lot Number |
| | Parcel Hooks | | Lakes & Ponds | | 1.2 ac. Acreage |
| | | | | | 100 Dimension |

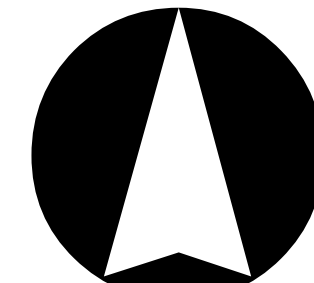

PROPERTY MAP
TOWN OF SOUTHBOROUGH
WORCESTER COUNTY, MASSACHUSETTS



THE INFORMATION SHOWN HEREON IS FOR ASSESSING PURPOSES ONLY. NO LIABILITY FOR ERROR IS ASSUMED BY THE TOWN OF SOUTHBOROUGH. NOT TO BE USED FOR CONVEYANCES.

0 90 180 360 540 720 Feet

MAP PRODUCED AS OF JANUARY 2025



Map
74