


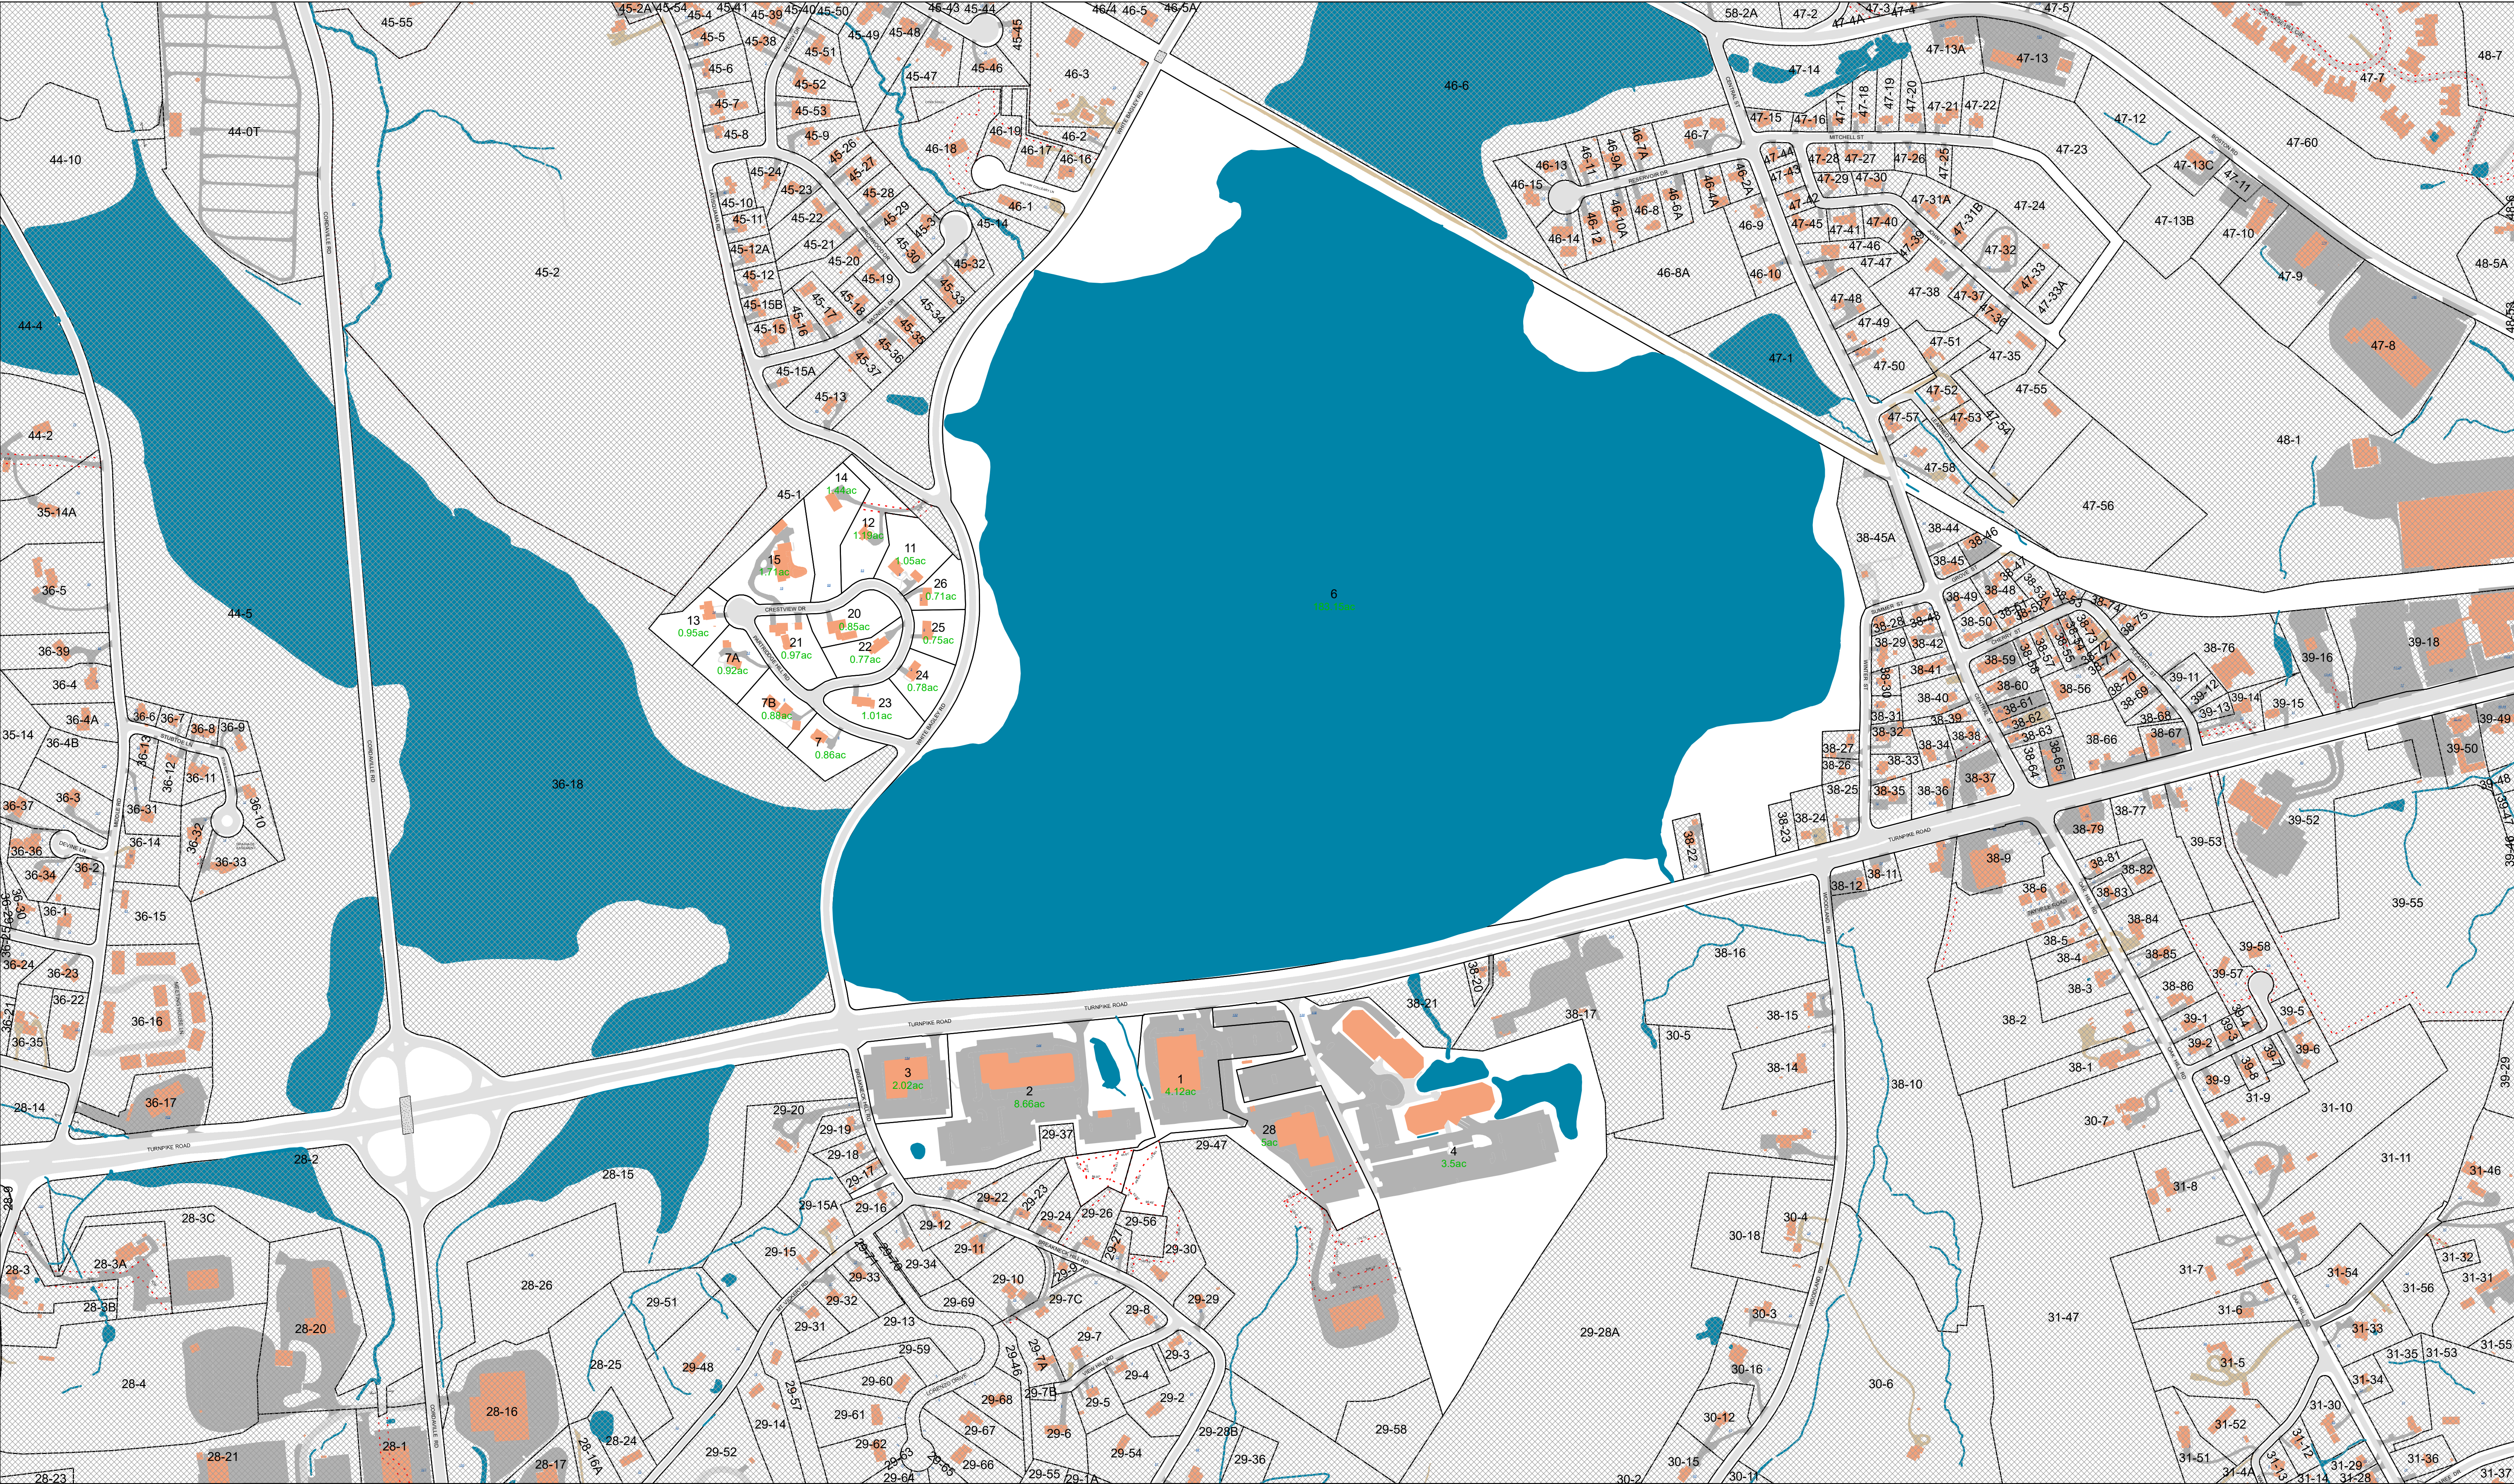



REVISED & REPRINTED BY:
CAI Technologies
Precision Mapping. Geospatial Solutions.

 Town Boundary

 Parcels

 Parcel Hooks

 Easement Lines


 Streams

 Lakes & Ponds

 Buildings

 Lot Number

 Acreage

  Dimension




TOWN OF SOUTHBOROUGH
INCORPORATED
JULY 9, 1727
MASSACHUSETTS

PROPERTY MAP

TOWN OF SOUTHBOROUGH


WORCESTER COUNTY, MASSACHUSETTS

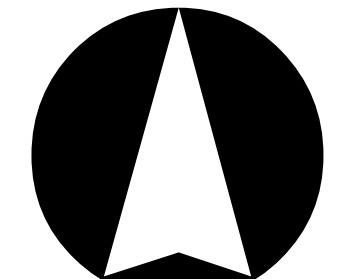

THE INFORMATION SHOWN HEREON IS FOR
ASSESSING PURPOSES ONLY. NO LIABILITY
FOR ERROR IS ASSUMED BY THE TOWN OF
SOUTHBOROUGH. NOT TO BE USED FOR
CONVEYANCES.

0 85 170 340 510 680 Feet

MAP PRODUCED AS OF JANUARY 2025

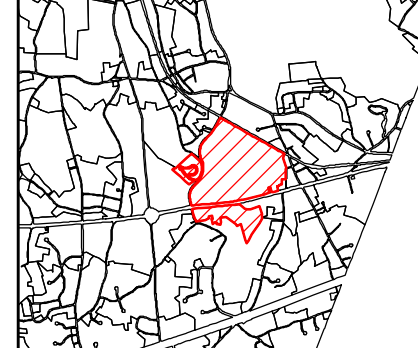

Map

37