


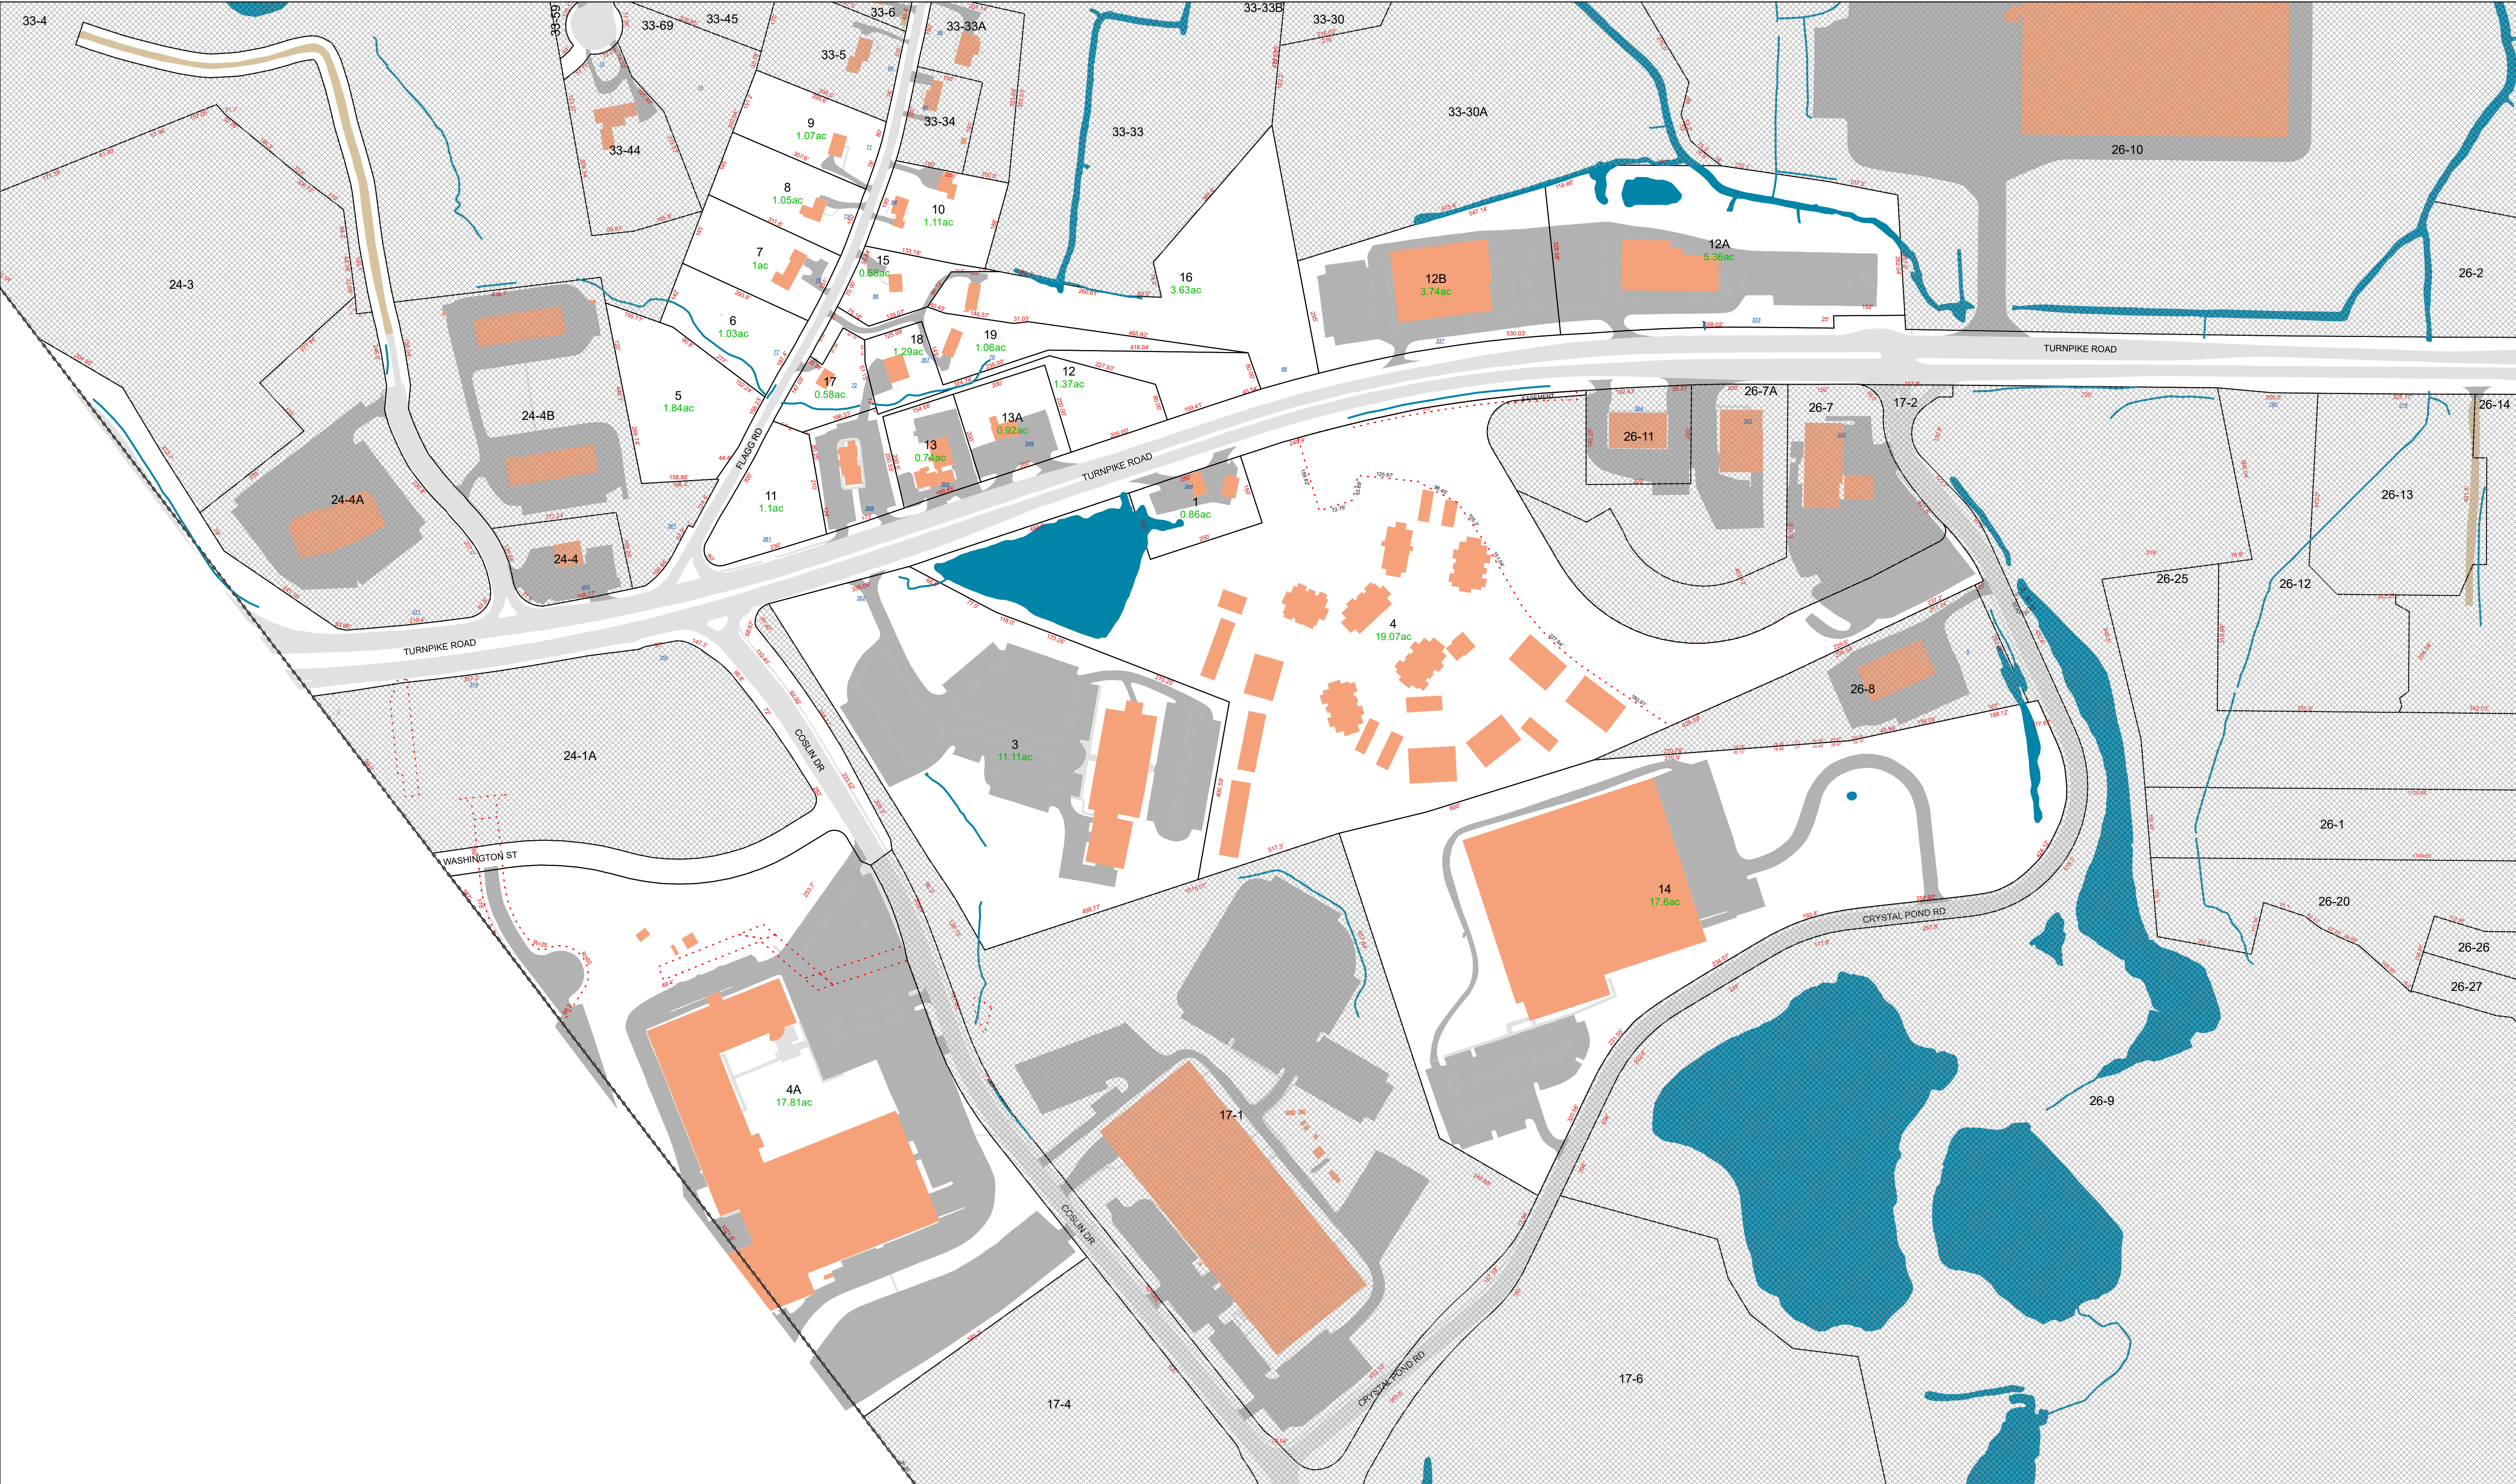



REVISED & REPRINTED BY:
CAI Technologies
Precision Mapping. Geospatial Solutions.

 Town Boundary

 Parcels

 Parcel Hooks

 Easement Lines

 Streams

 Lakes & Ponds

 Buildings

 Lot Number

 Acreage Dimension




TOWN OF SOUTHBOROUGH
INCORPORATED
JULY 9, 1727.
MASSACHUSETTS

PROPERTY MAP

TOWN OF SOUTHBOROUGH

WORCESTER COUNTY, MASSACHUSETTS

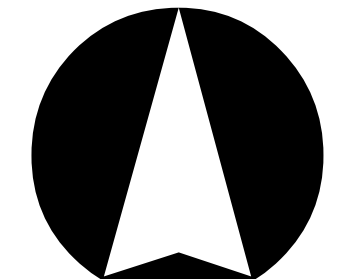

THE INFORMATION SHOWN HEREON IS FOR ASSESSING PURPOSES ONLY. NO LIABILITY FOR ERROR IS ASSUMED BY THE TOWN OF SOUTHBOROUGH. NOT TO BE USED FOR CONVEYANCES.

0 50 100 200 300 400 Feet

MAP PRODUCED AS OF JANUARY 2025





Map

25