


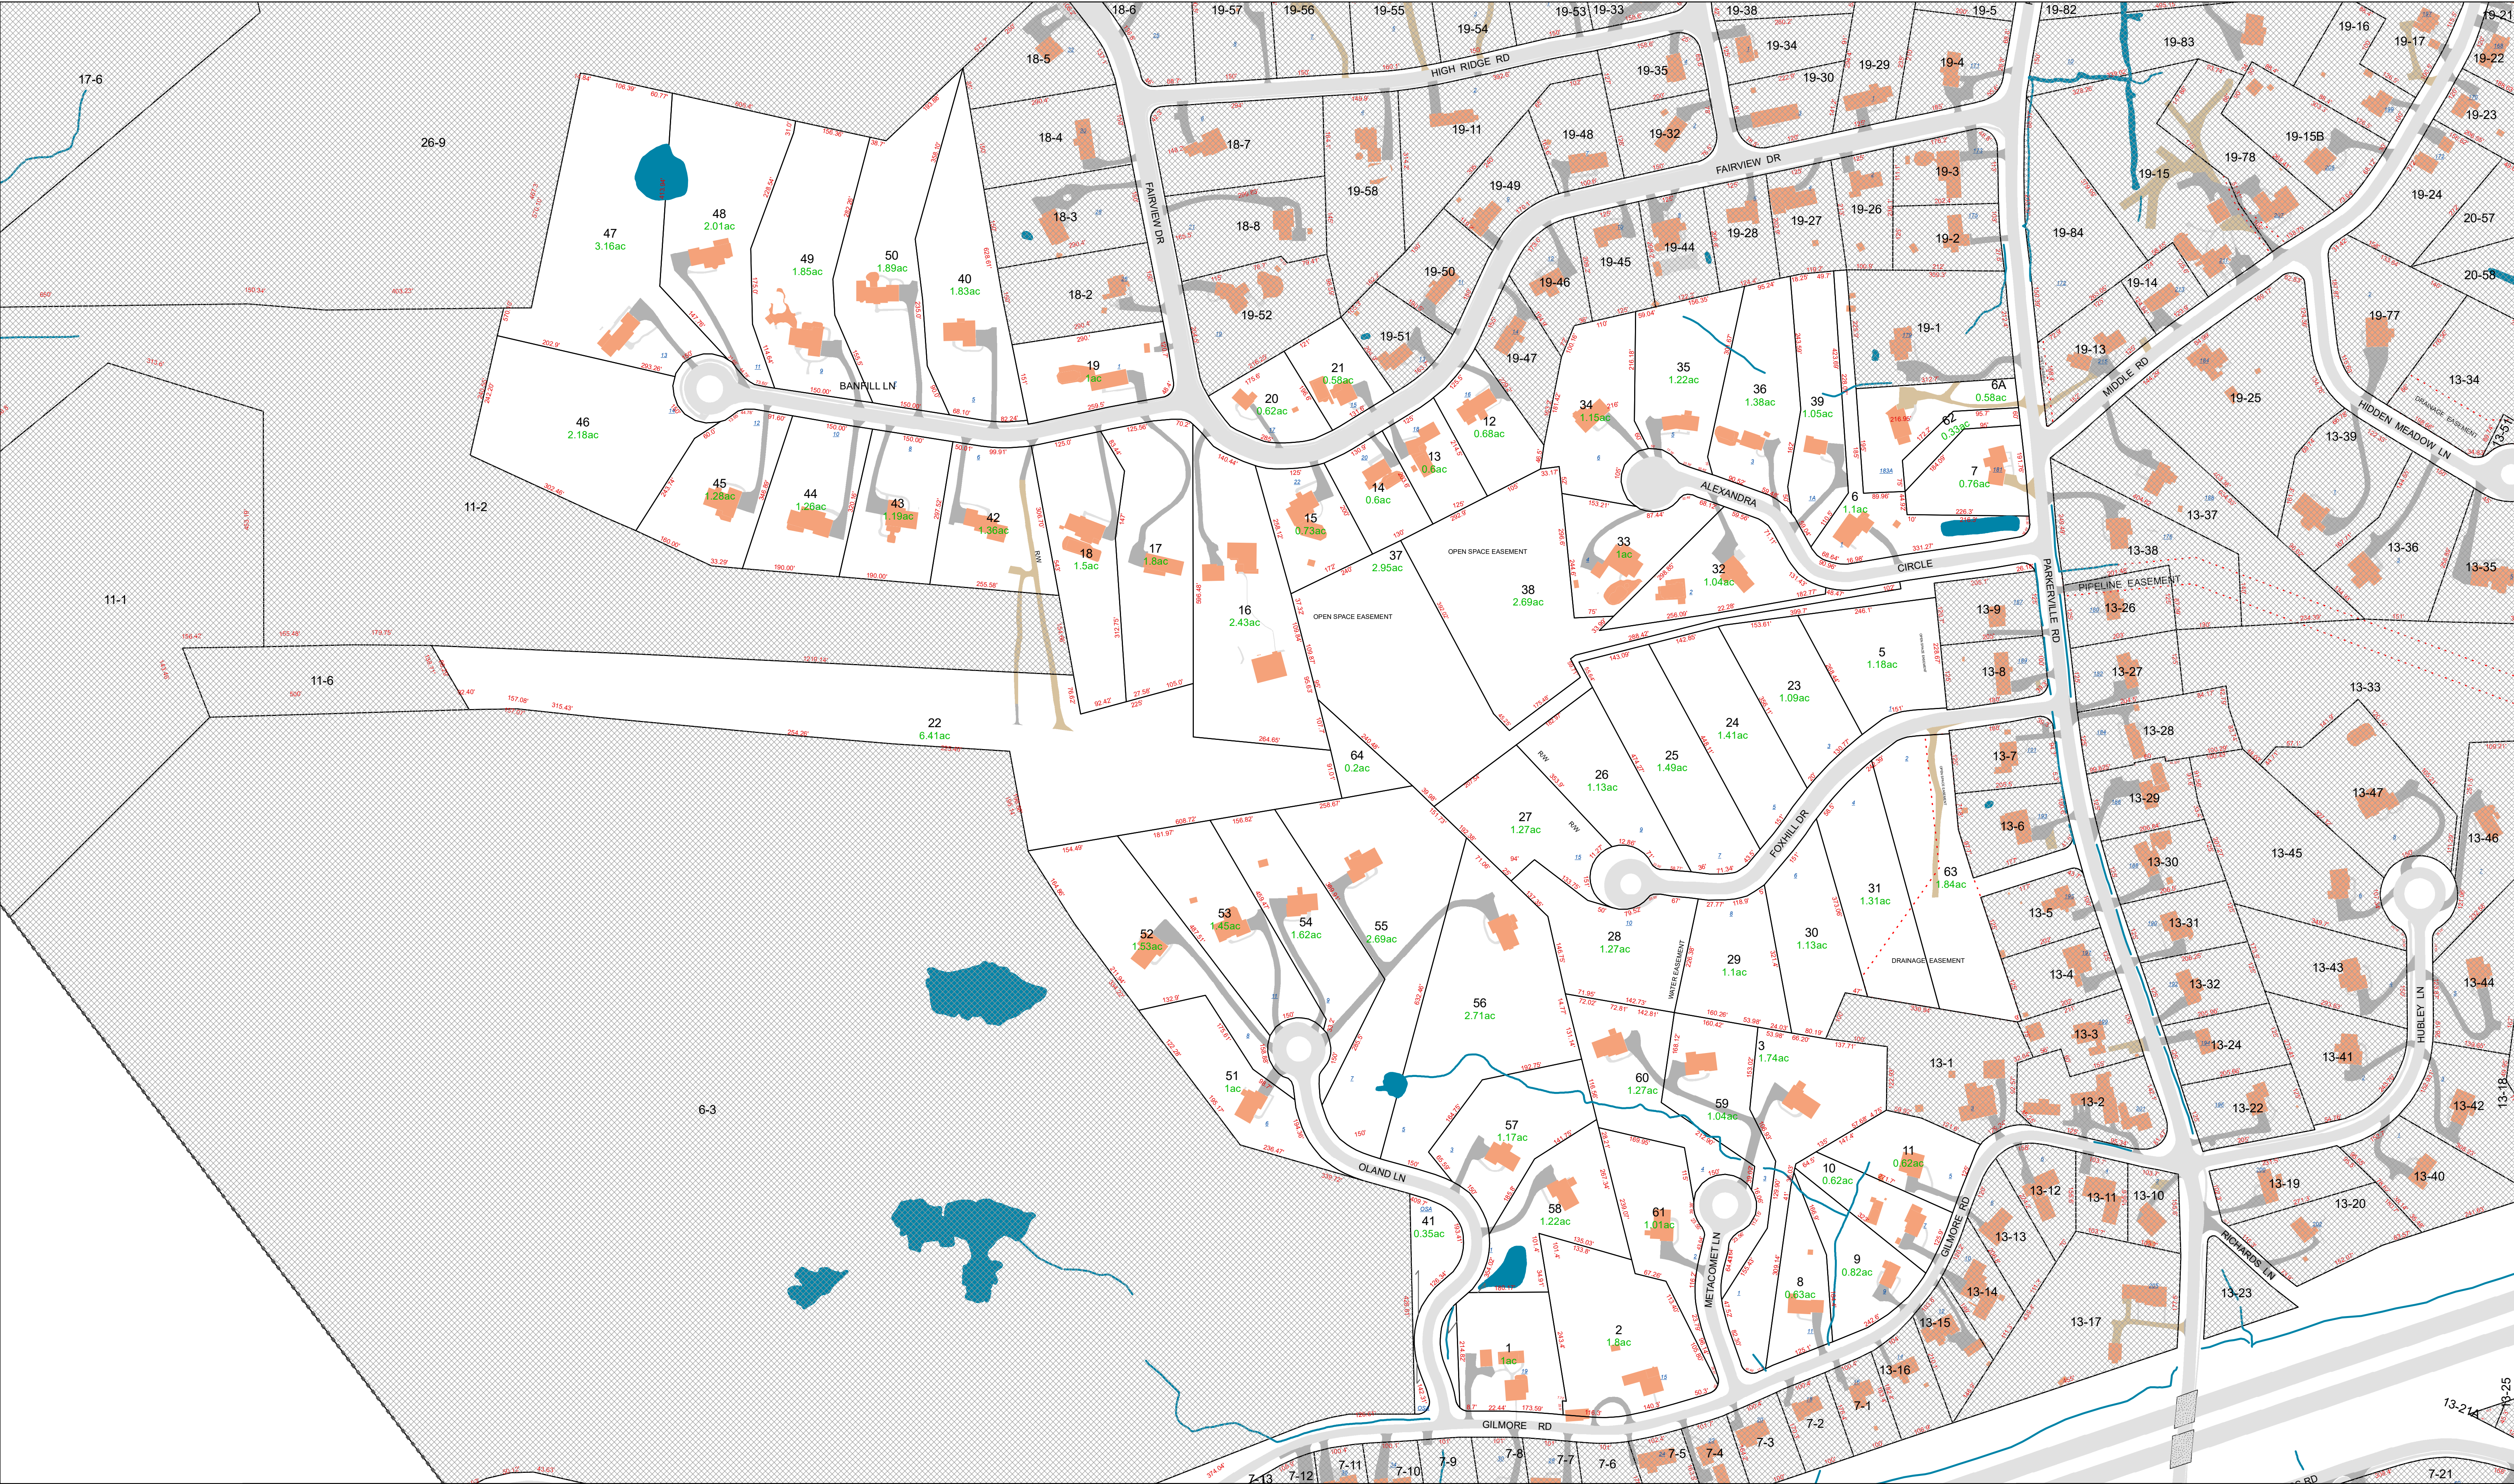



REVISÉ & REPRINTED BY:
CAI Technologies
Precision Mapping. Geospatial Solutions.



Town Boundary



Parcels



Parcel Hooks



Easement Lines



Streams



Lakes & Ponds



Buildings

41


1.2 ac.

100

Lot Number
Acreage
Dimension



PROPERTY MAP
TOWN OF SOUTHBOROUGH
WORCESTER COUNTY, MASSACHUSETTS

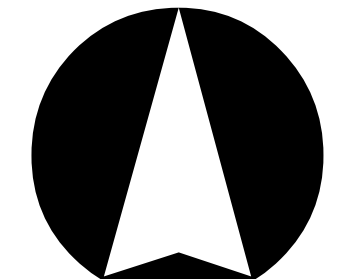

THE INFORMATION SHOWN HEREON IS FOR
ASSESSING PURPOSES ONLY. NO LIABILITY
FOR ERROR IS ASSUMED BY THE TOWN OF
SOUTHBOROUGH. NOT TO BE USED FOR
CONVEYANCES.

0

45

90



180

270

360

Feet

MAP PRODUCED AS OF JANUARY 2025

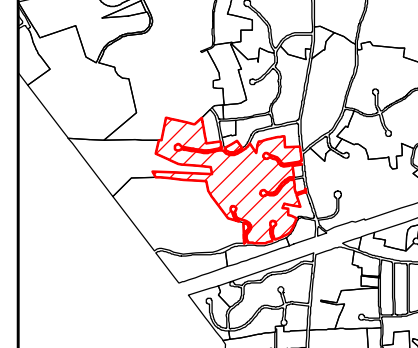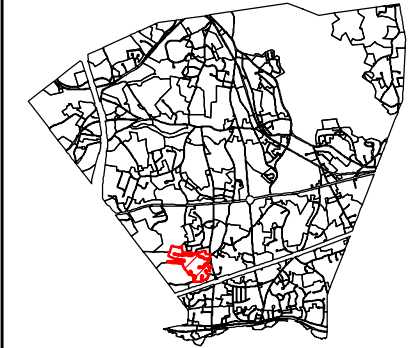

Map
12