


CONTINUED ON  
SHEET NO. 11



**SOUTHBOROUGH  
MAIN STREET**

| STATE            | FED. AID PROJ. NO. | SHEET NO. | TOTAL SHEETS |
|------------------|--------------------|-----------|--------------|
| MA               | N/A                | 10        | 14           |
| PROJECT FILE NO. |                    | 13812.00  |              |

**CONSTRUCTION PLANS**

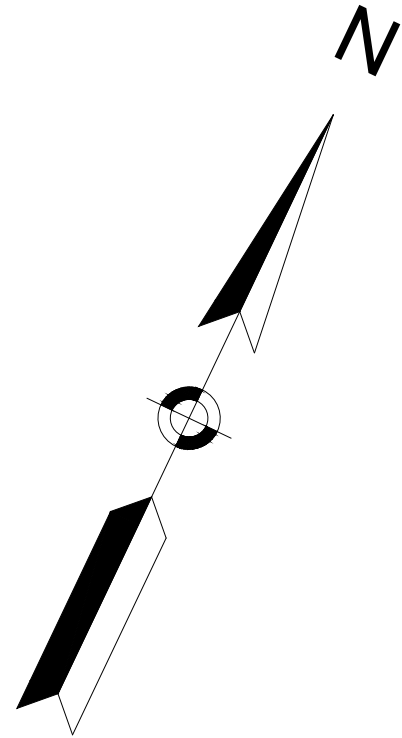

CONTINUED ON  
SHEET NO. 9

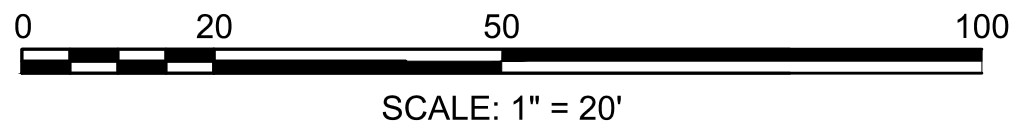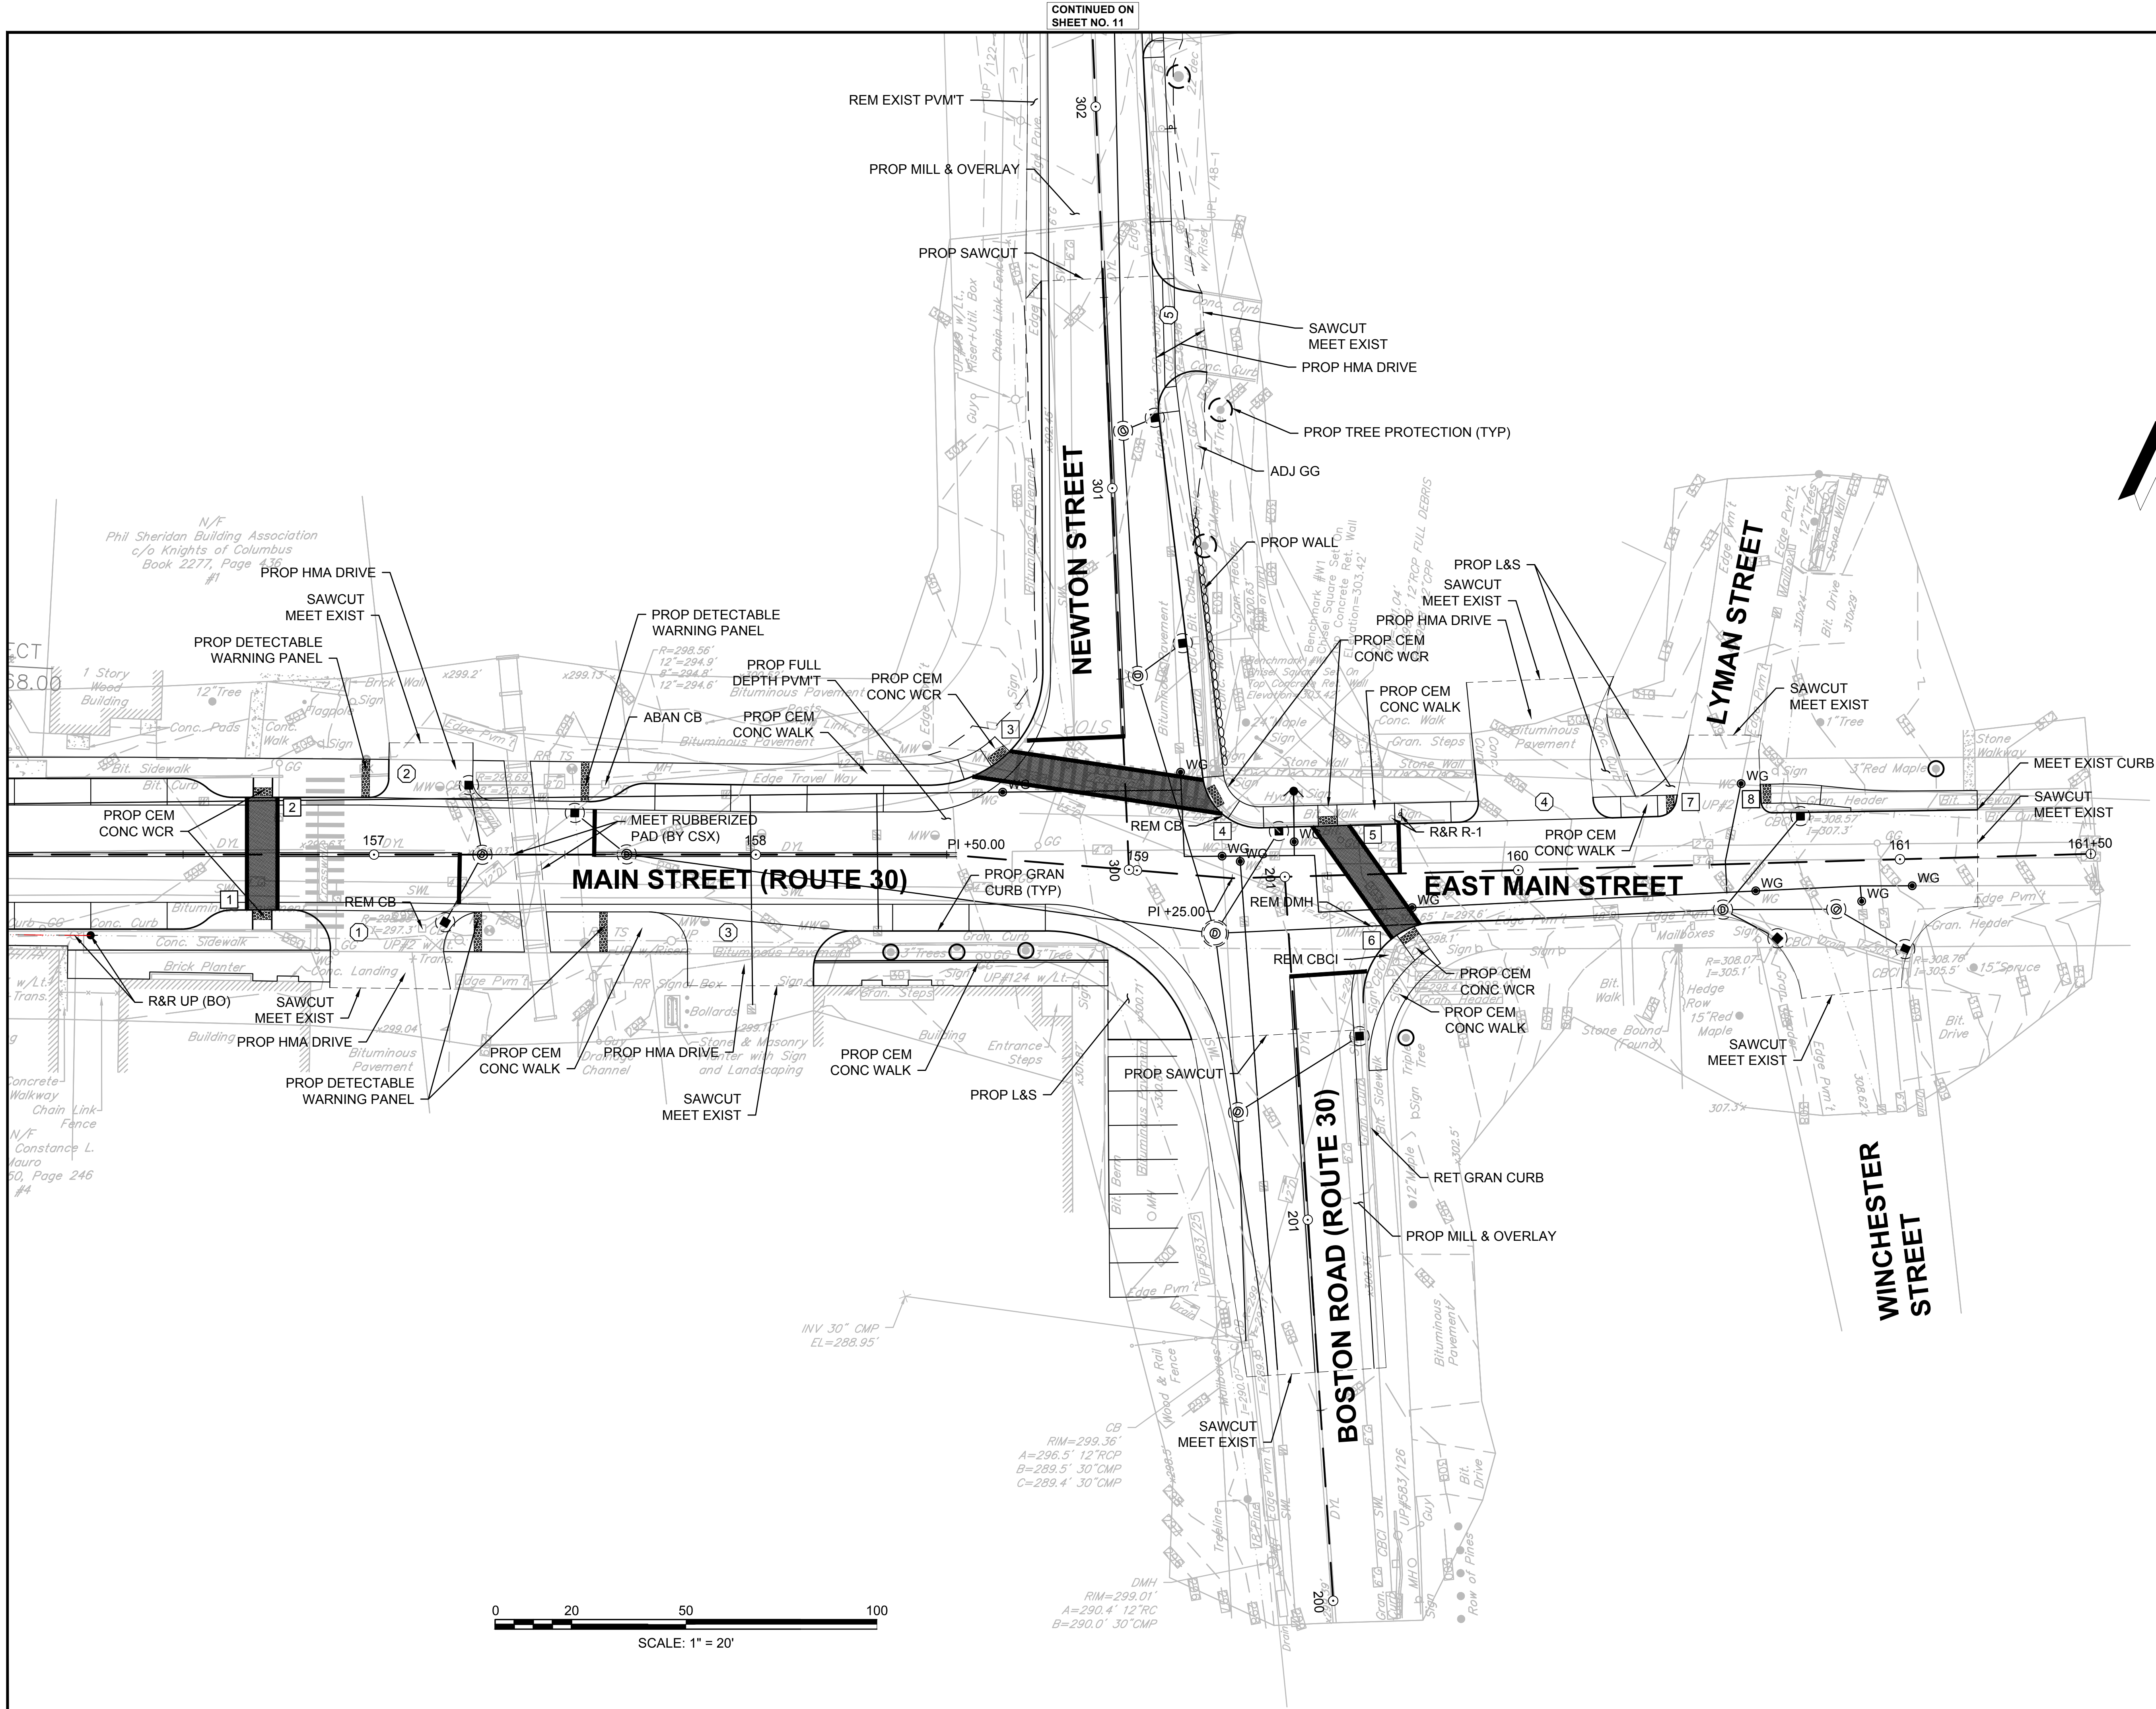

CB  
RIM=299.36'  
A=296.5' 12"RCP  
B=289.5' 30" CMP  
C=289.4' 30" CMP




DMH  
RIM=299.01'  
A=290.4' 12" RC  
B=290.0' 30" CMP



SOUTHBOROUGH  
MAIN STREET

| STATE            | FED. AID PROJ. NO. | SHEET NO. | TOTAL SHEETS |
|------------------|--------------------|-----------|--------------|
| MA               | N/A                | 11        | 14           |
| PROJECT FILE NO. |                    | 13812.00  |              |

CONSTRUCTION PLANS

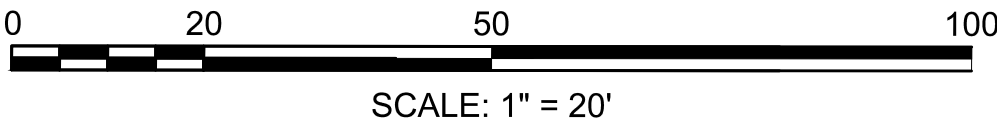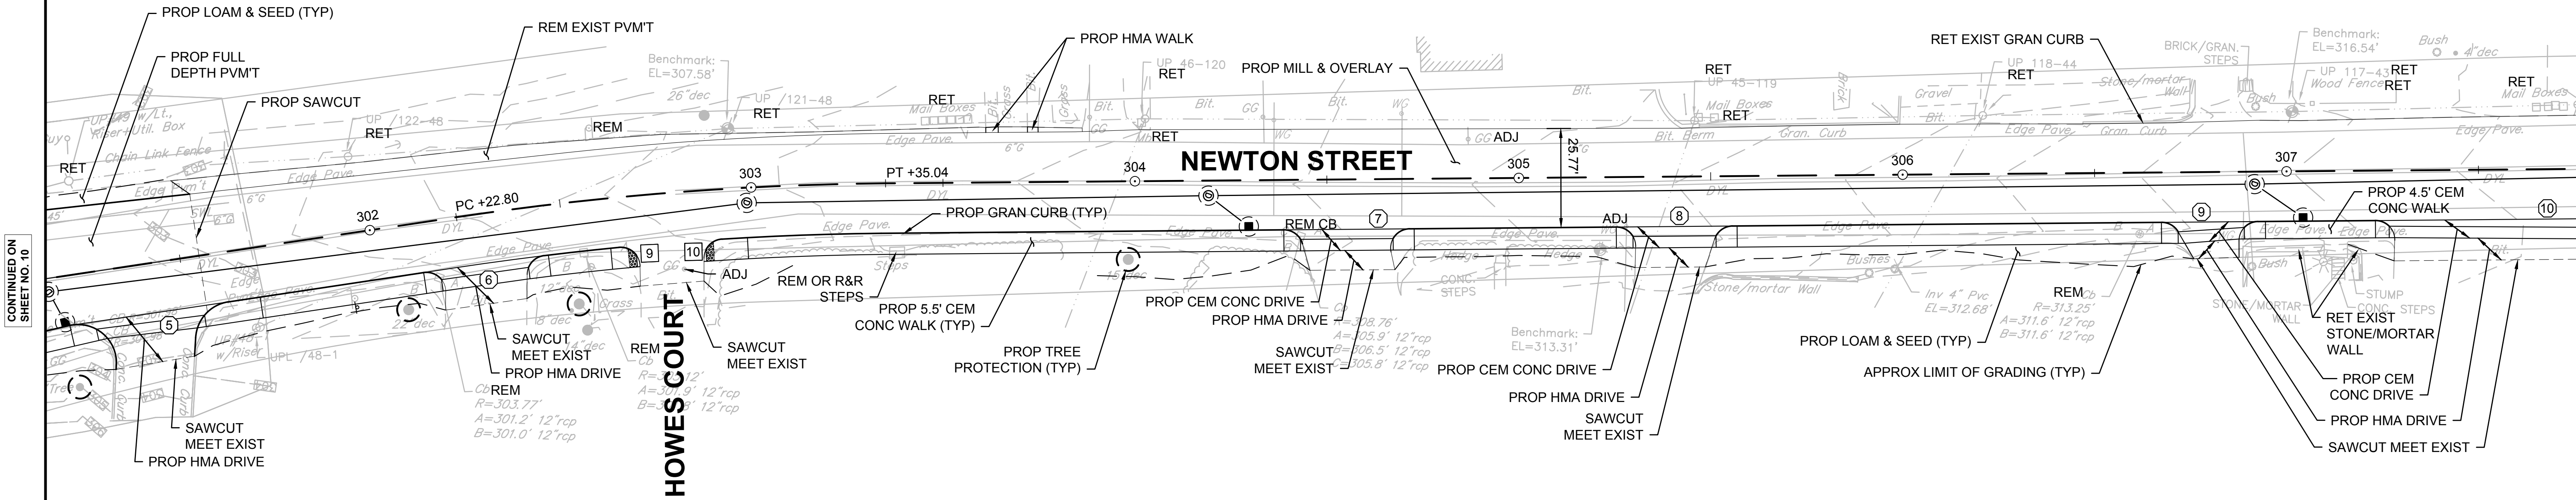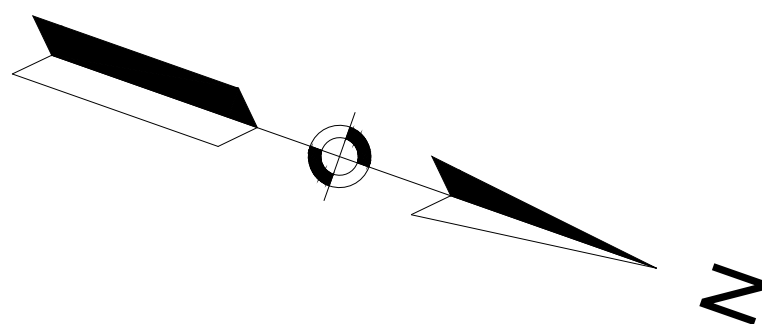

CONTINUED ON  
SHEET NO. 10

CONTINUED ON  
SHEET NO. 12



|                  |                    |           |              |
|------------------|--------------------|-----------|--------------|
| STATE            | FED. AID PROJ. NO. | SHEET NO. | TOTAL SHEETS |
| MA               | N/A                | 12        | 14           |
| PROJECT FILE NO. |                    | 13812.00  |              |

CONTINUED ON  
SHEET NO. 11

