


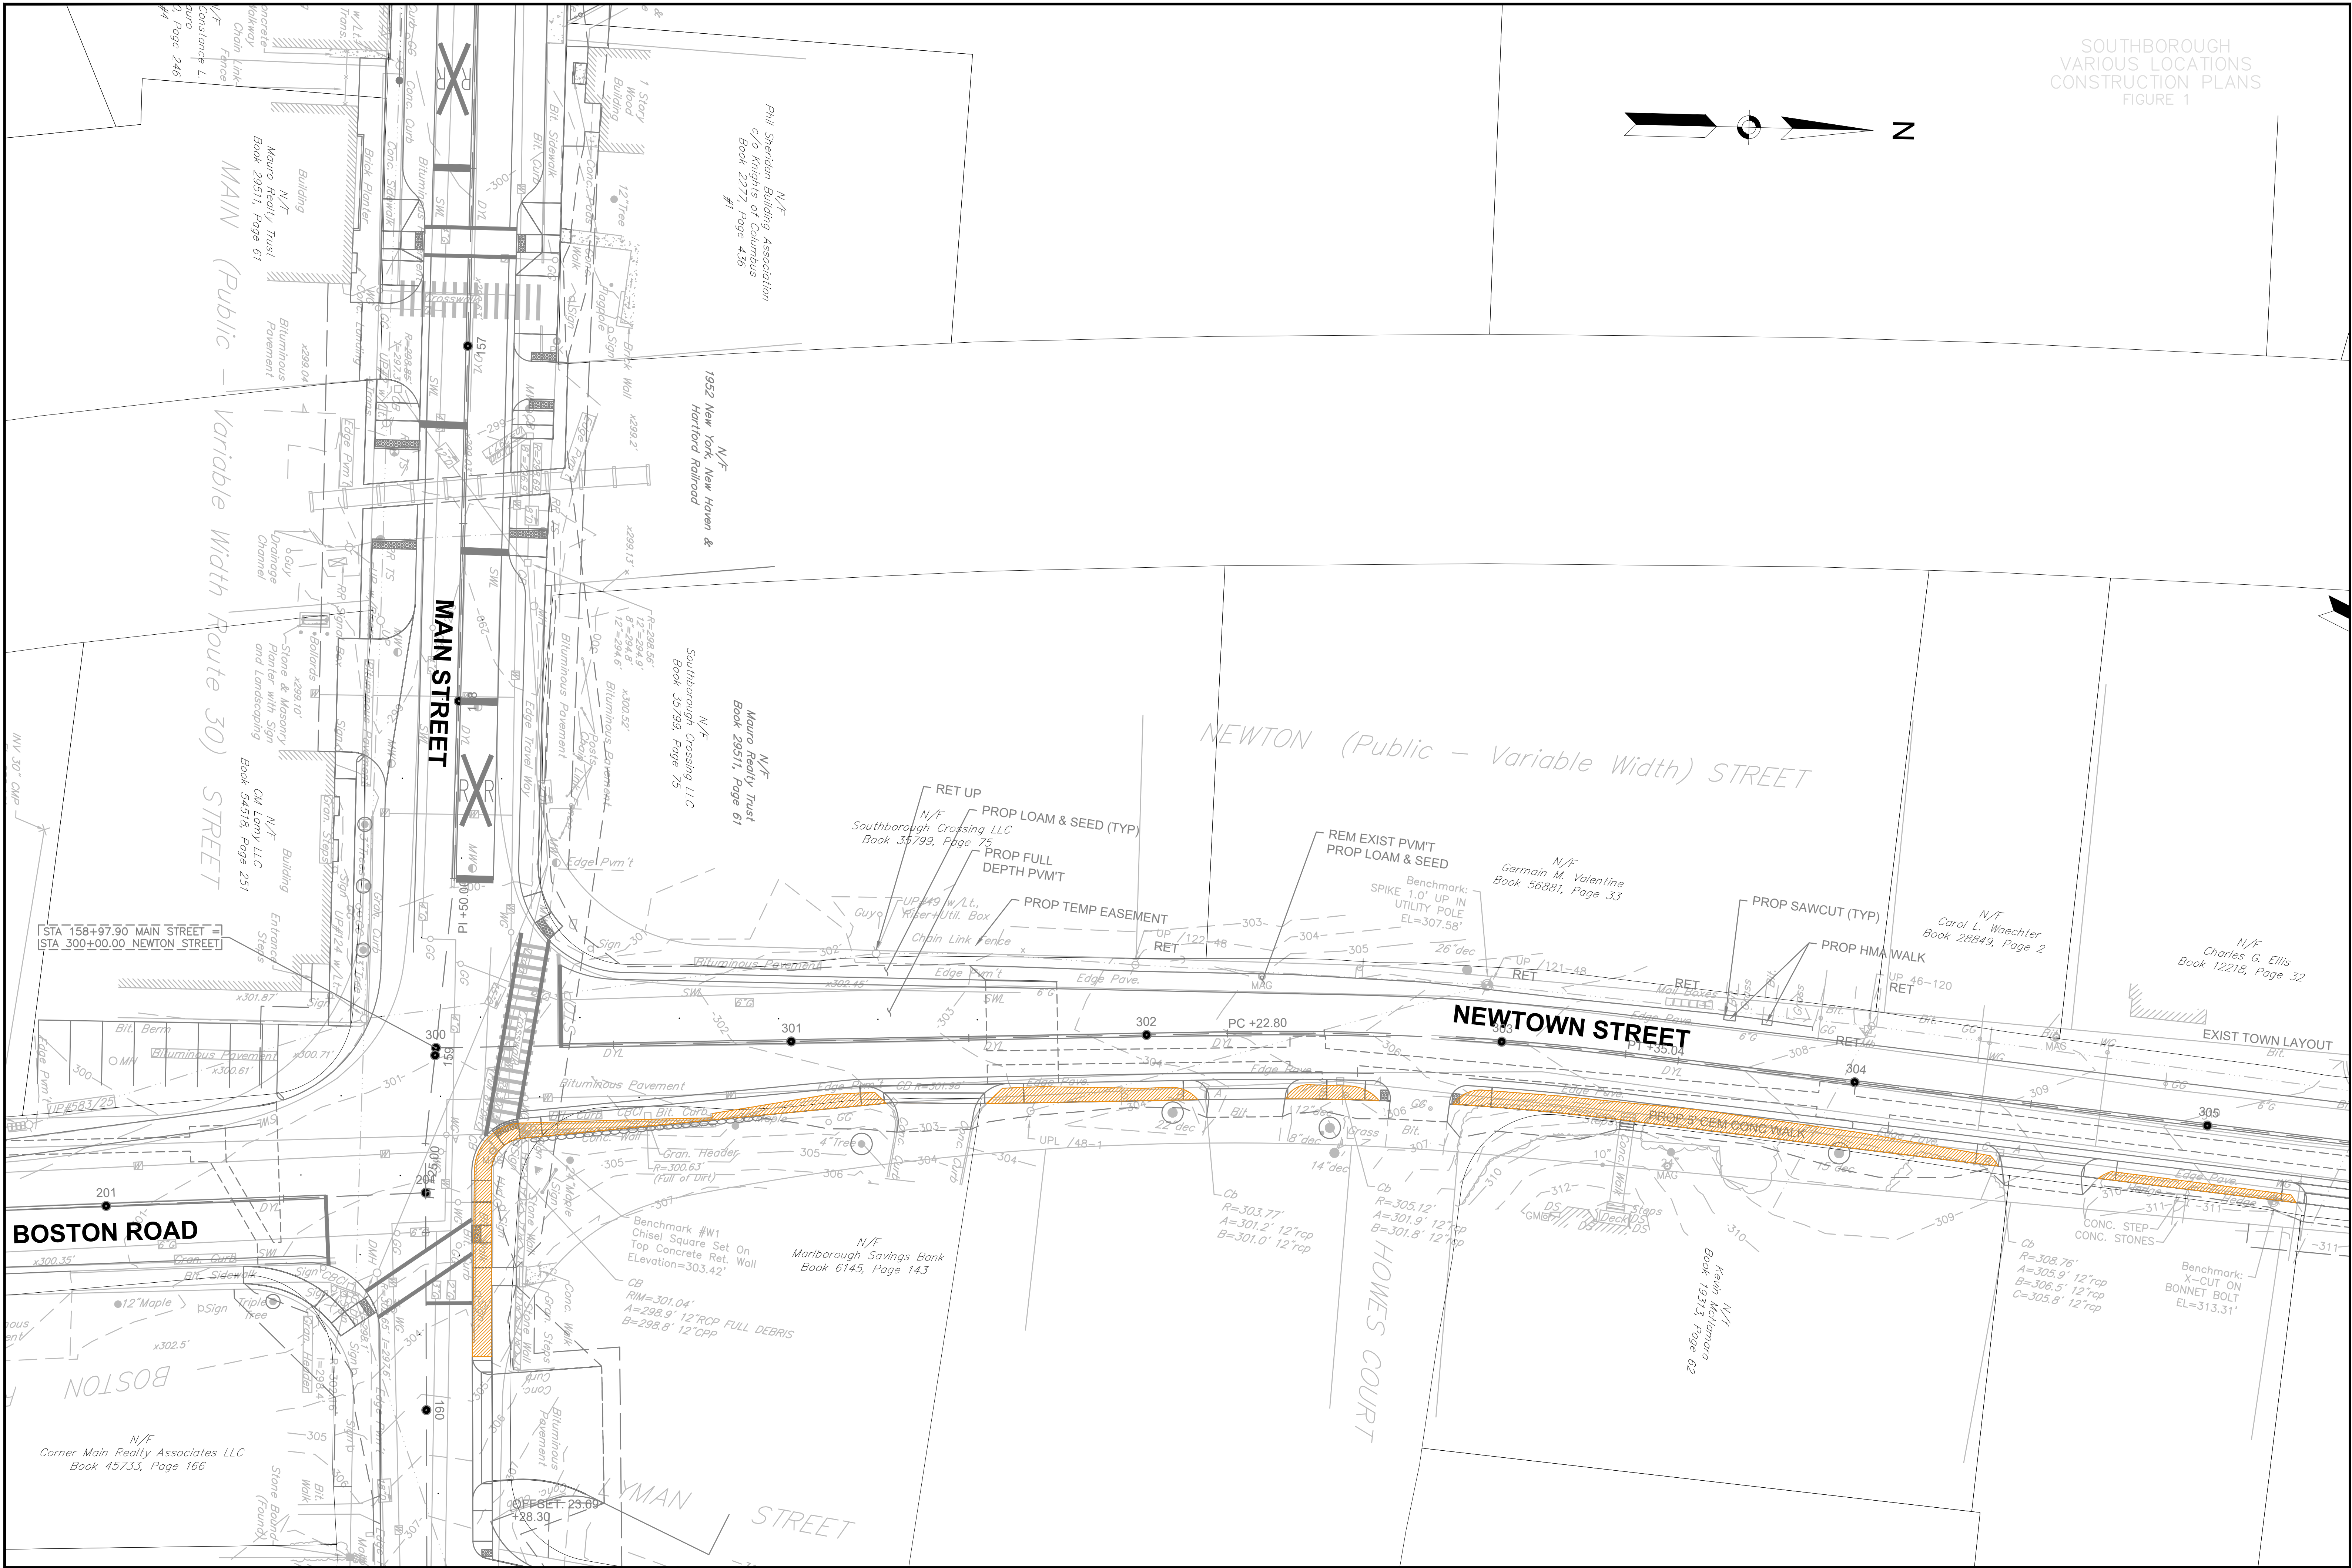


SOUTHBOROUGH
VARIOUS LOCATIONS
CONSTRUCTION PLANS
FIGURE 1

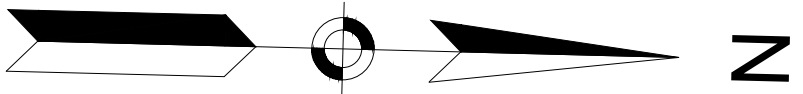

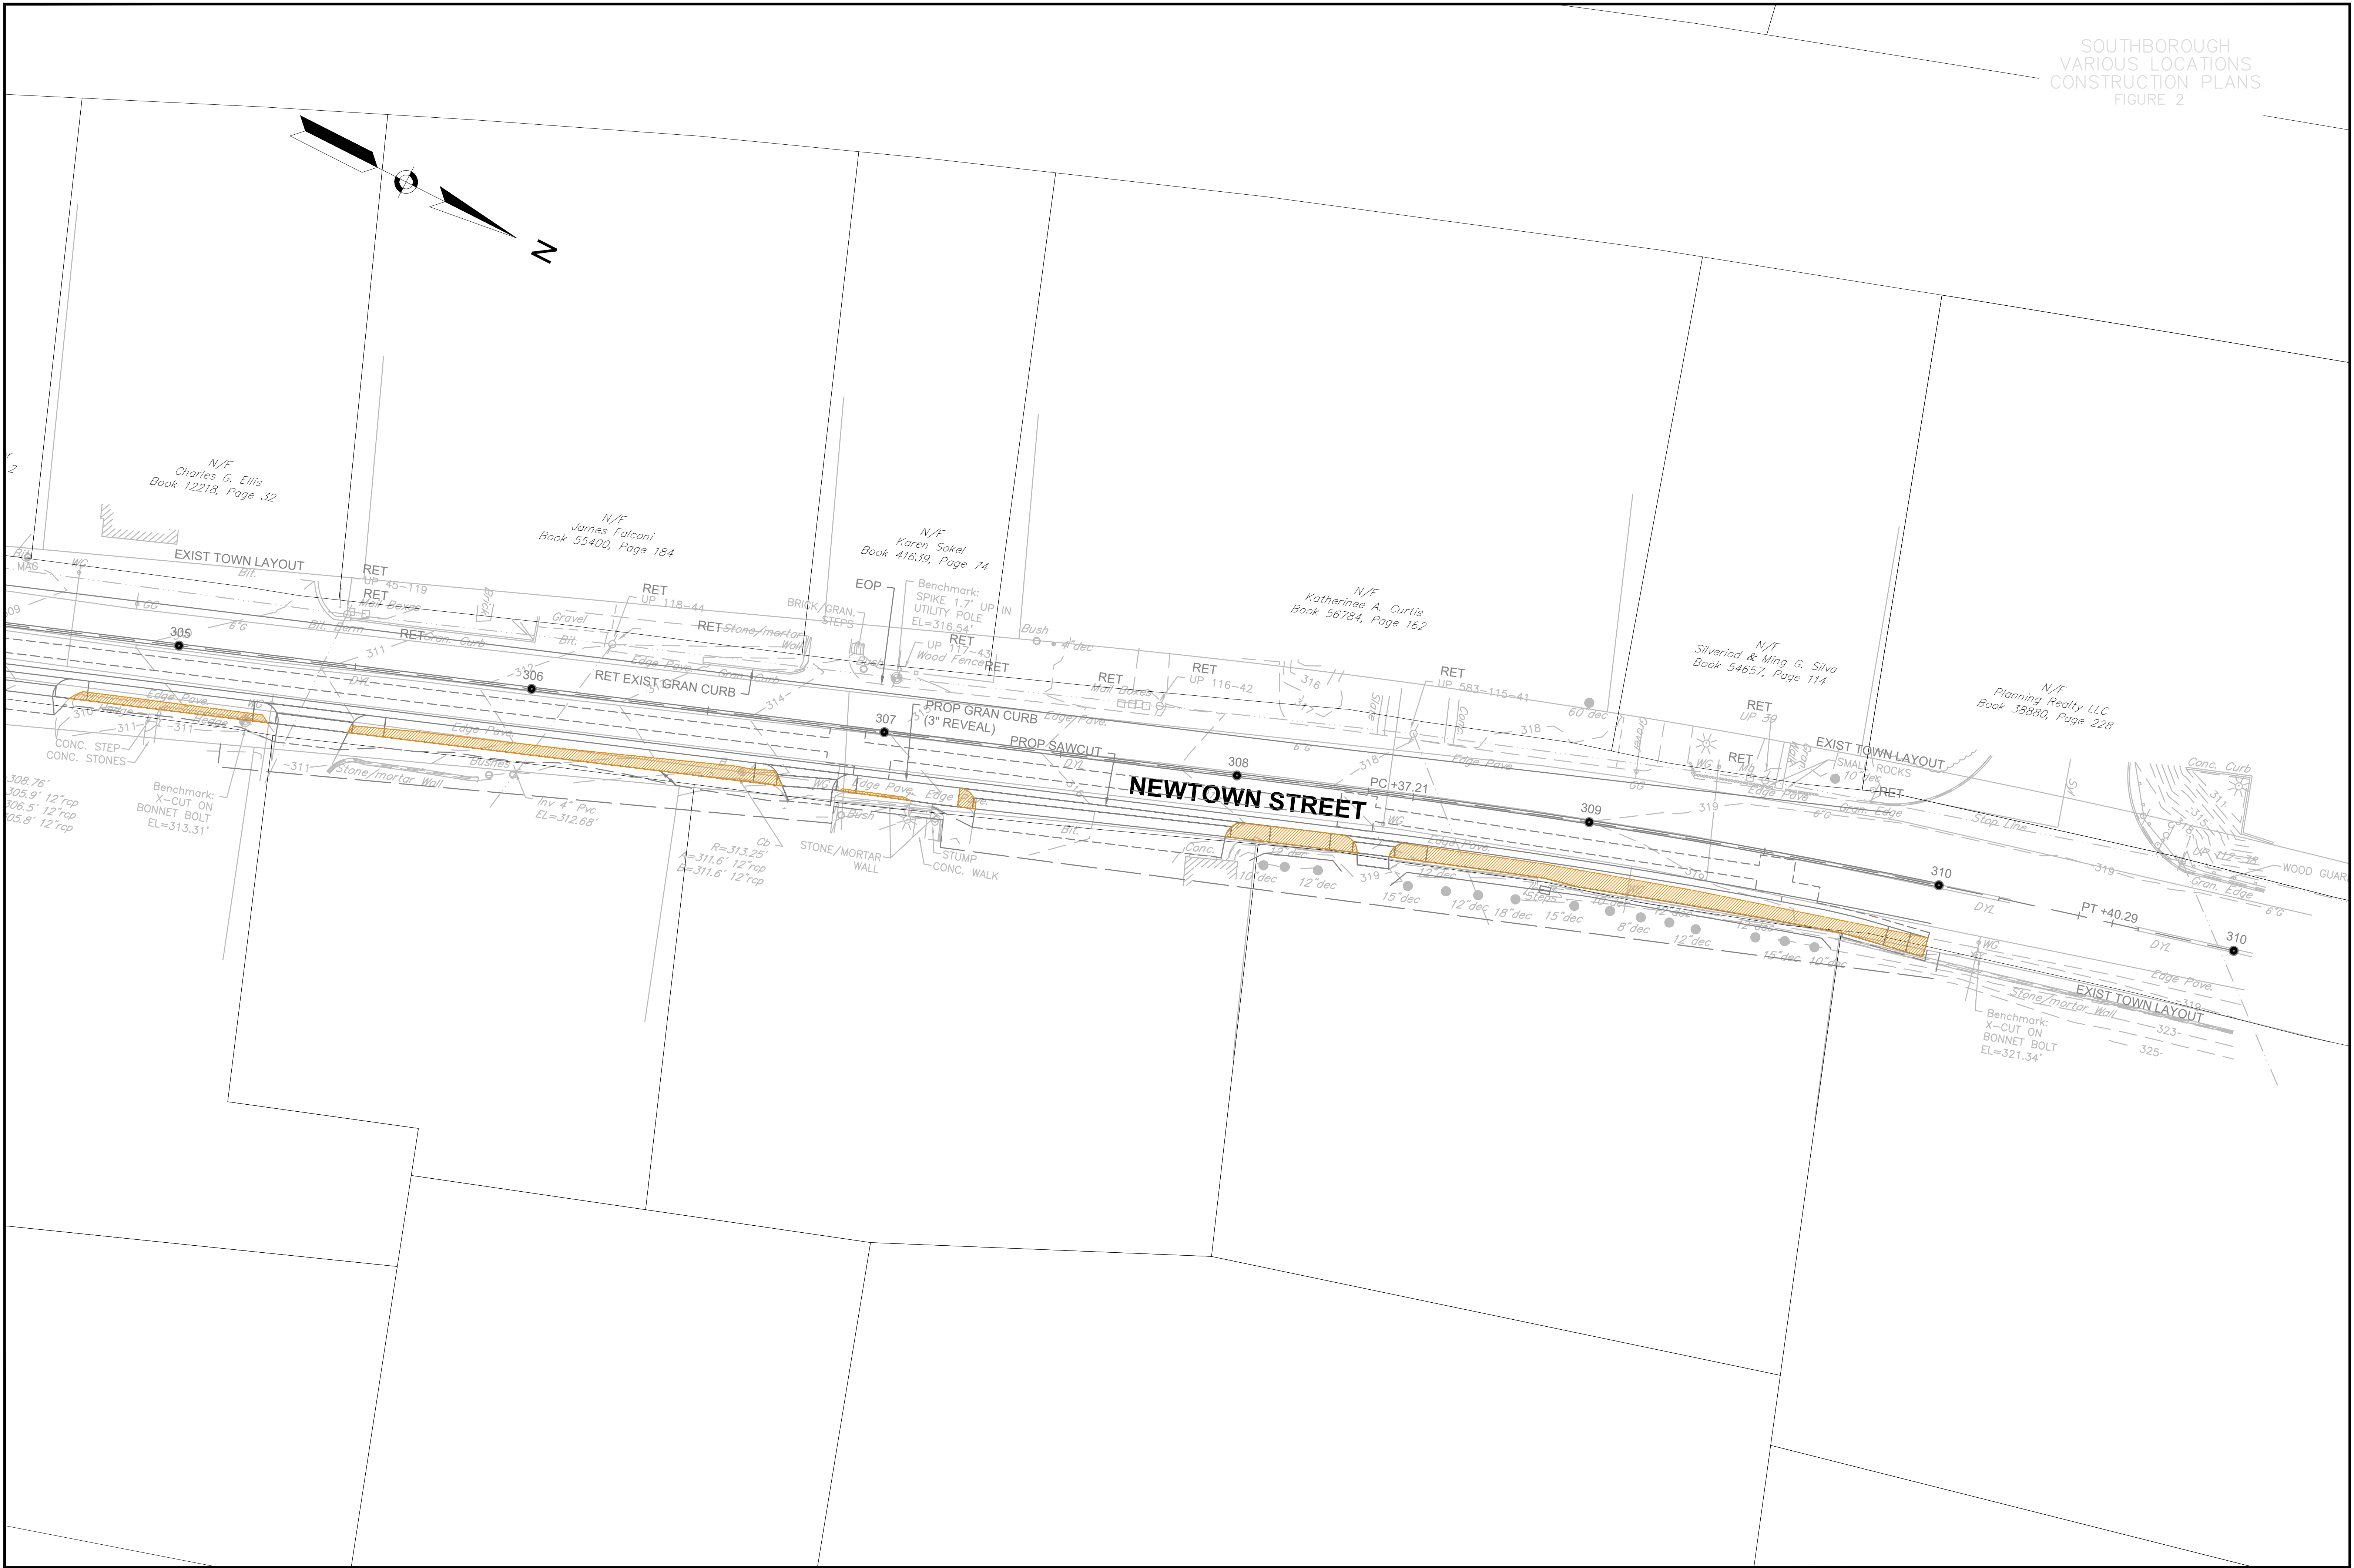

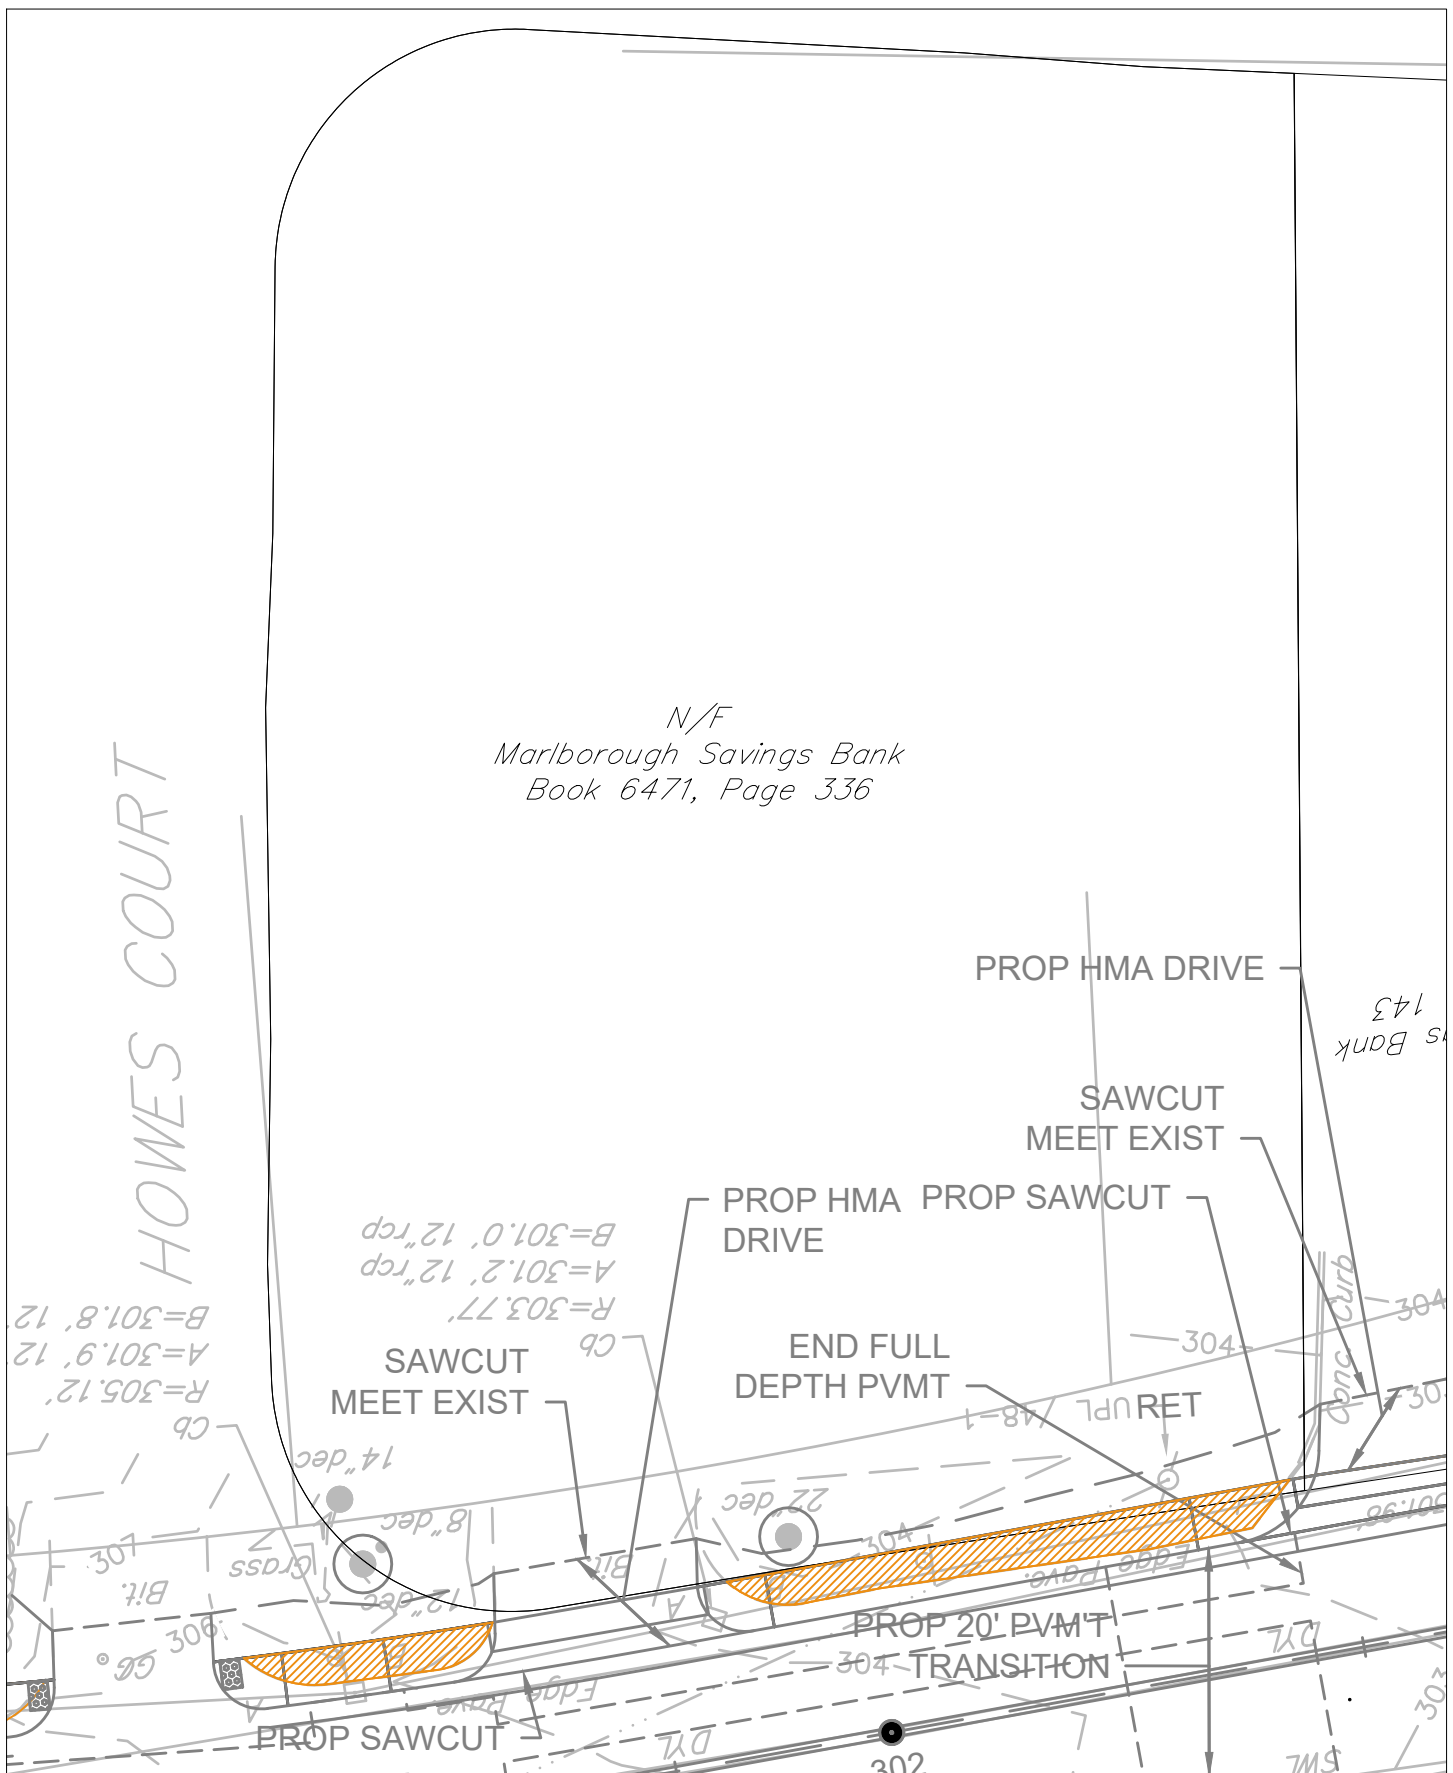

0 20
Feet




TRANSIT IMPROVEMENT PROJECT
0 NEWTON STREET
SOUTHBORO

FIGURE 3

1/26/22



1/26/22

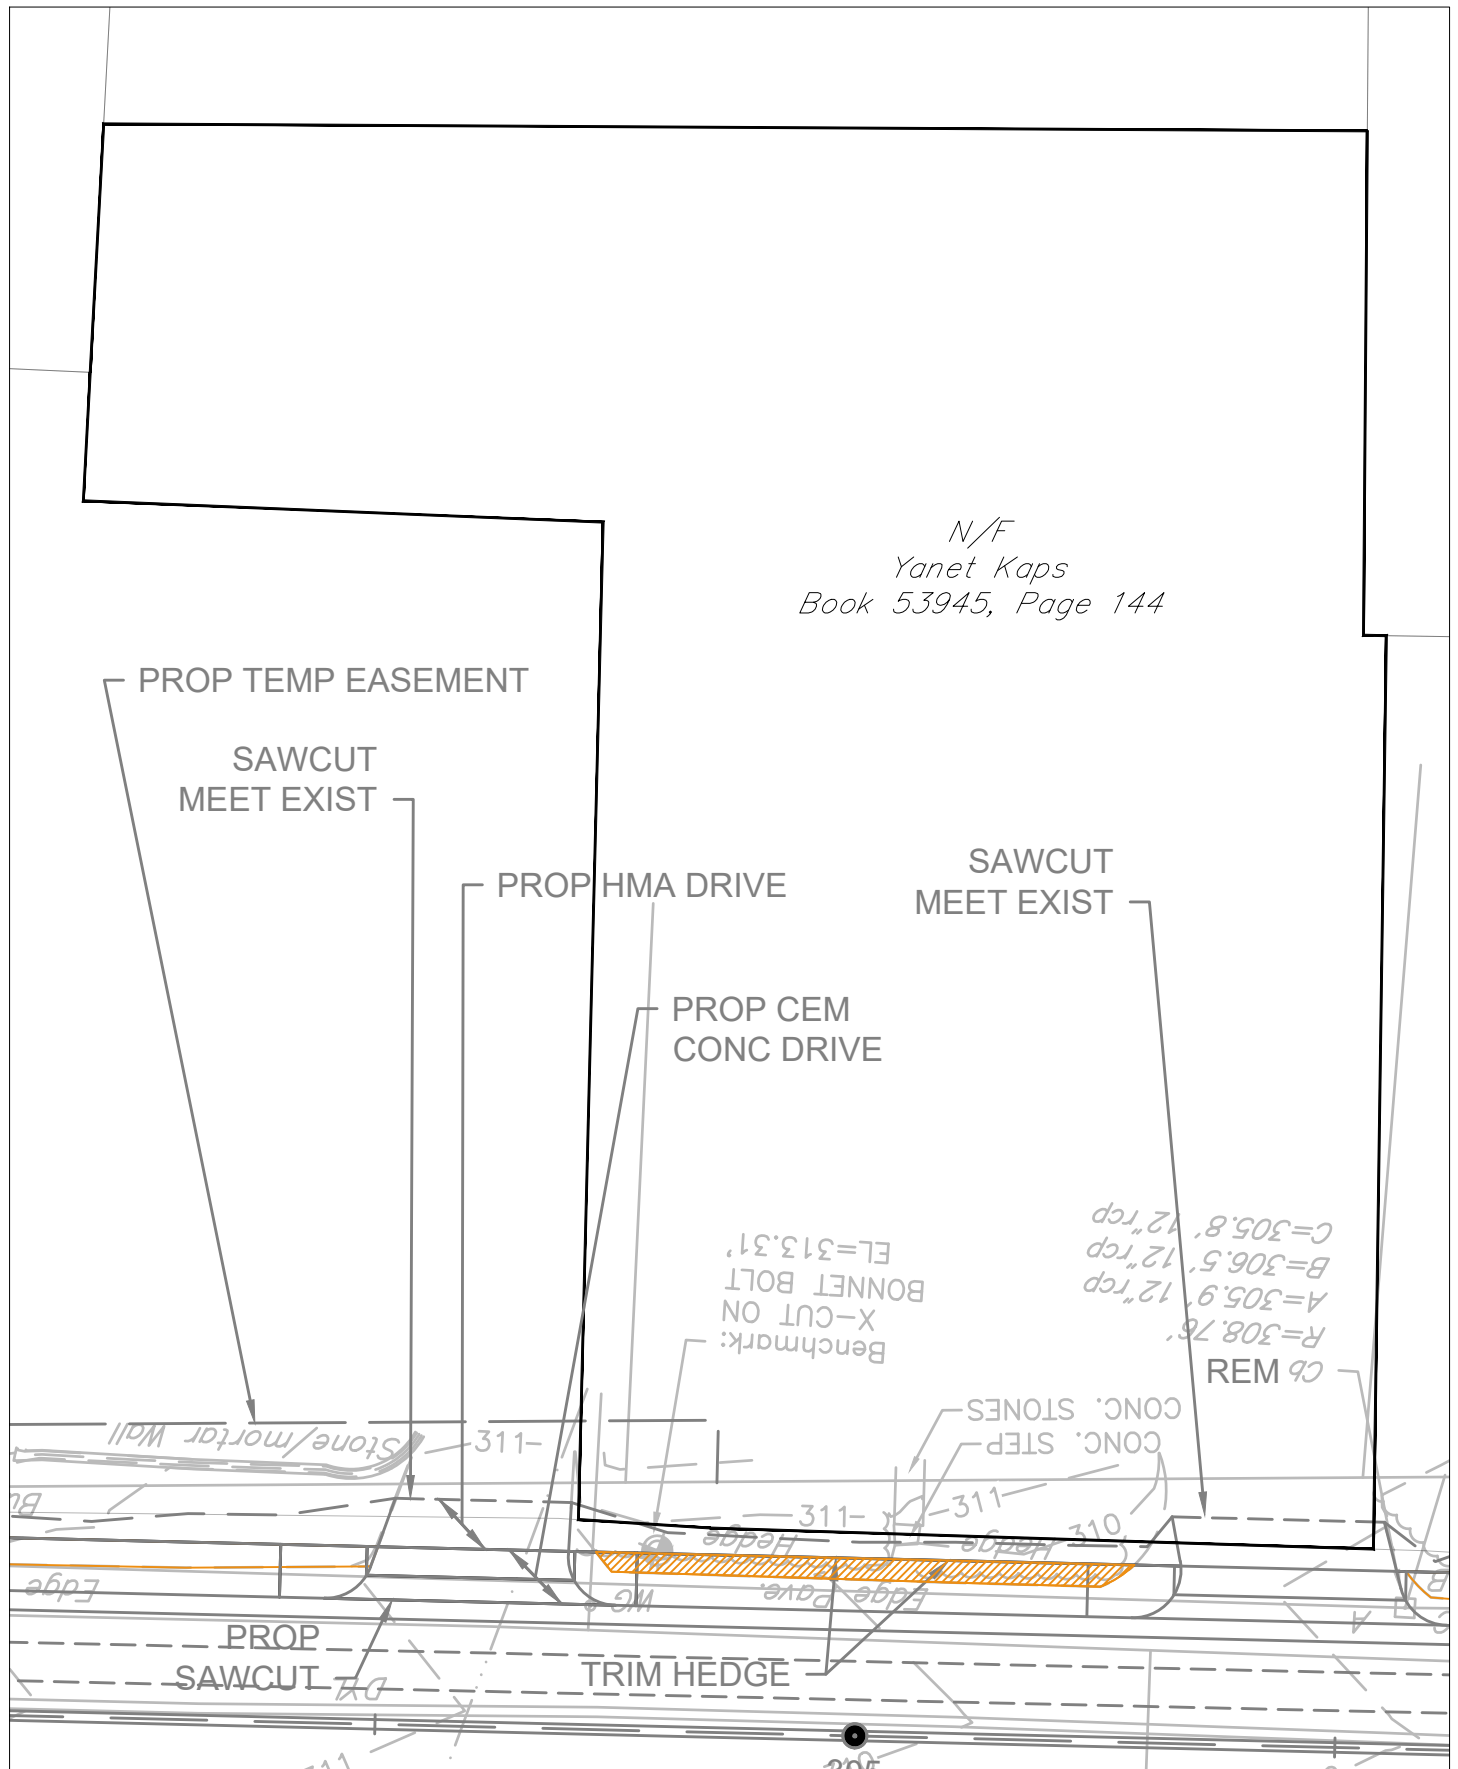



0 20
Feet



TRANSIT IMPROVEMENT PROJECT
7 NEWTON STREET
SOUTHBORO

FIGURE 5


1/26/22

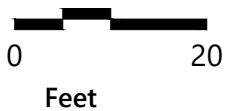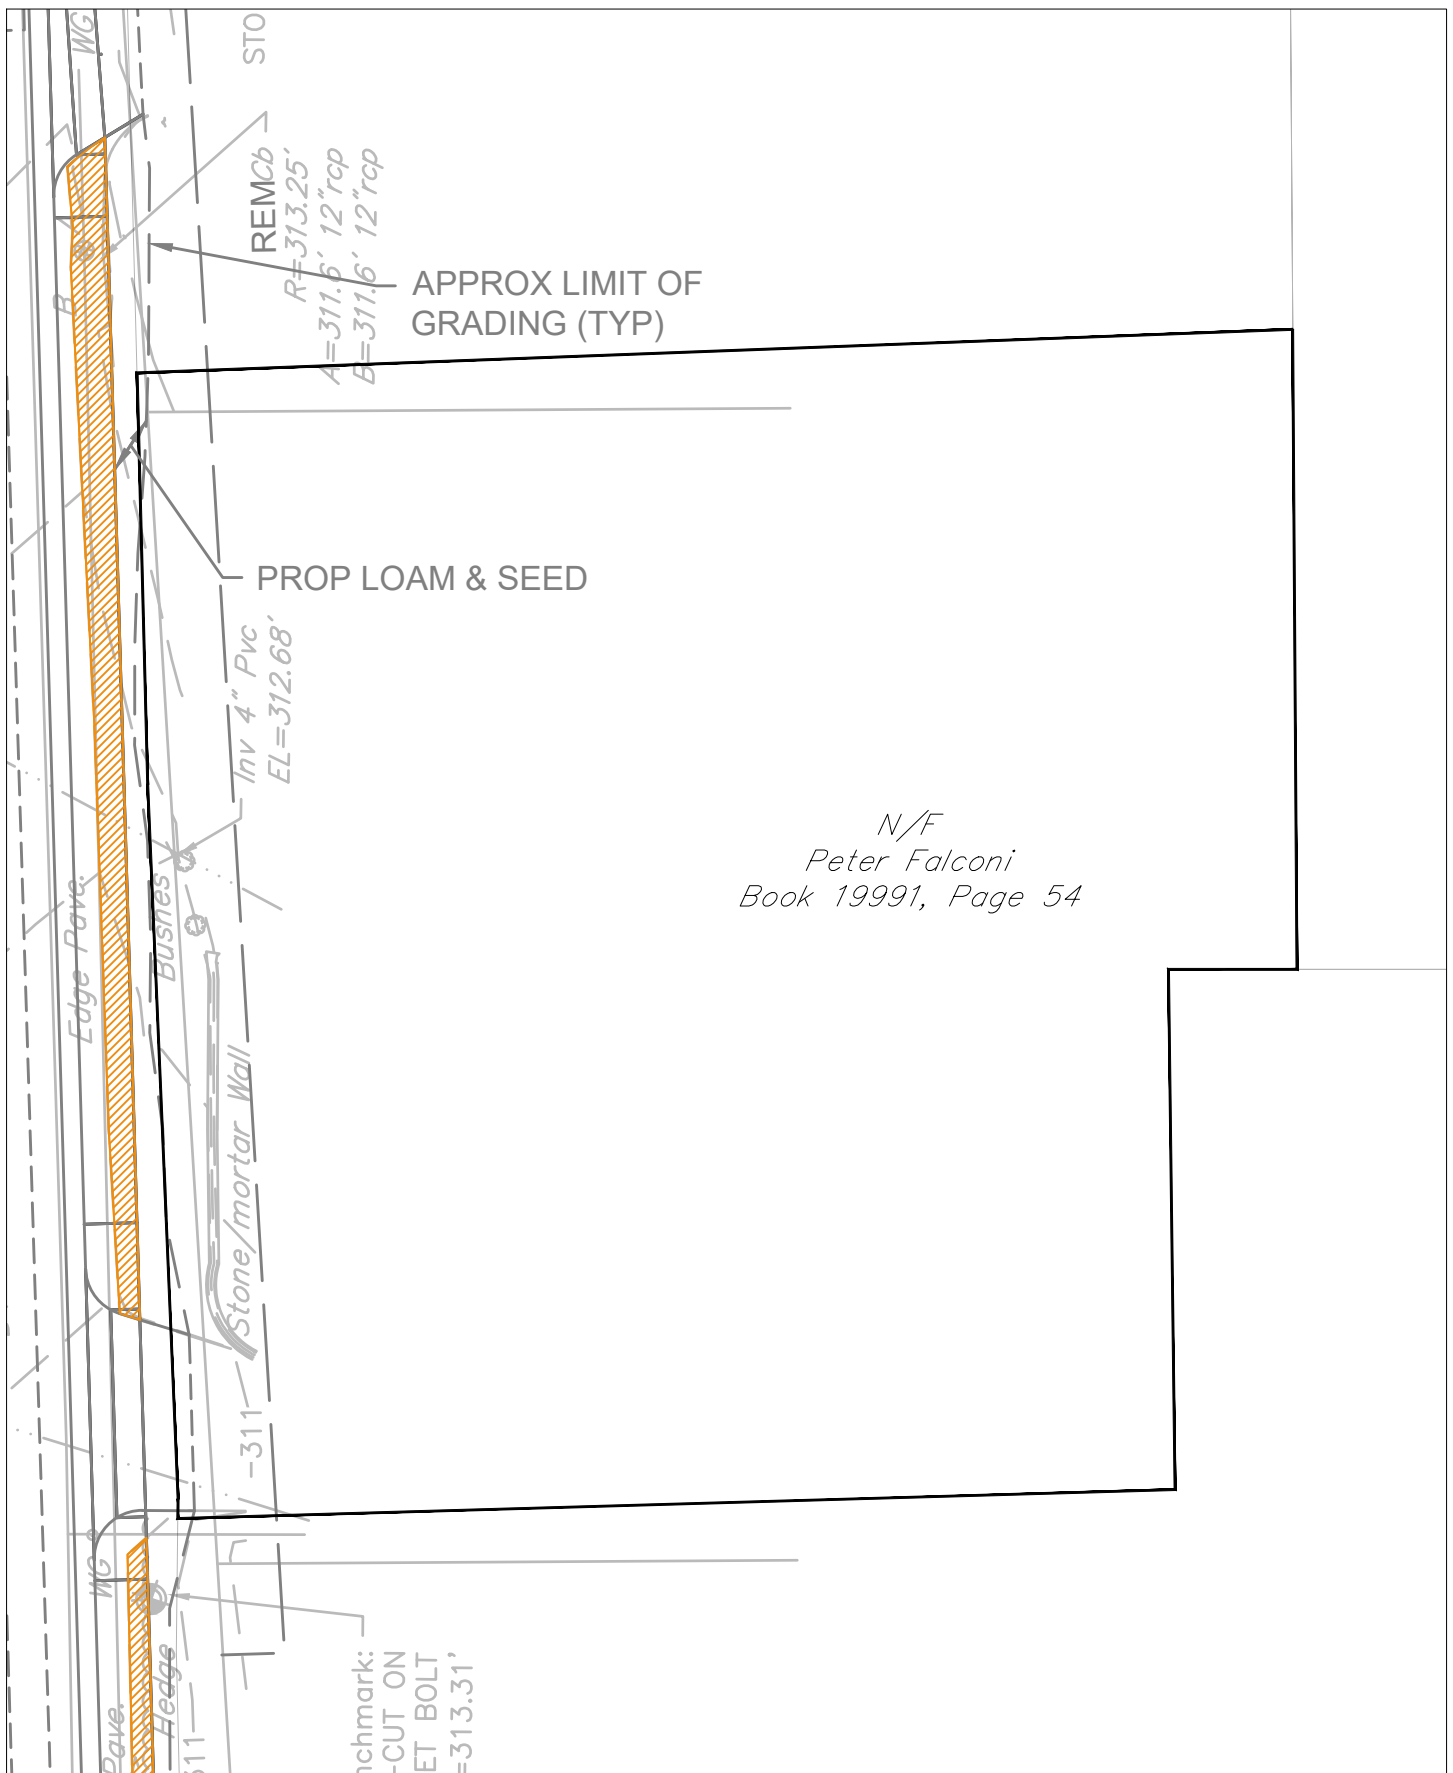

TRANSIT IMPROVEMENT PROJECT
9 NEWTON STREET
SOUTHBORO

FIGURE 6

1/26/22

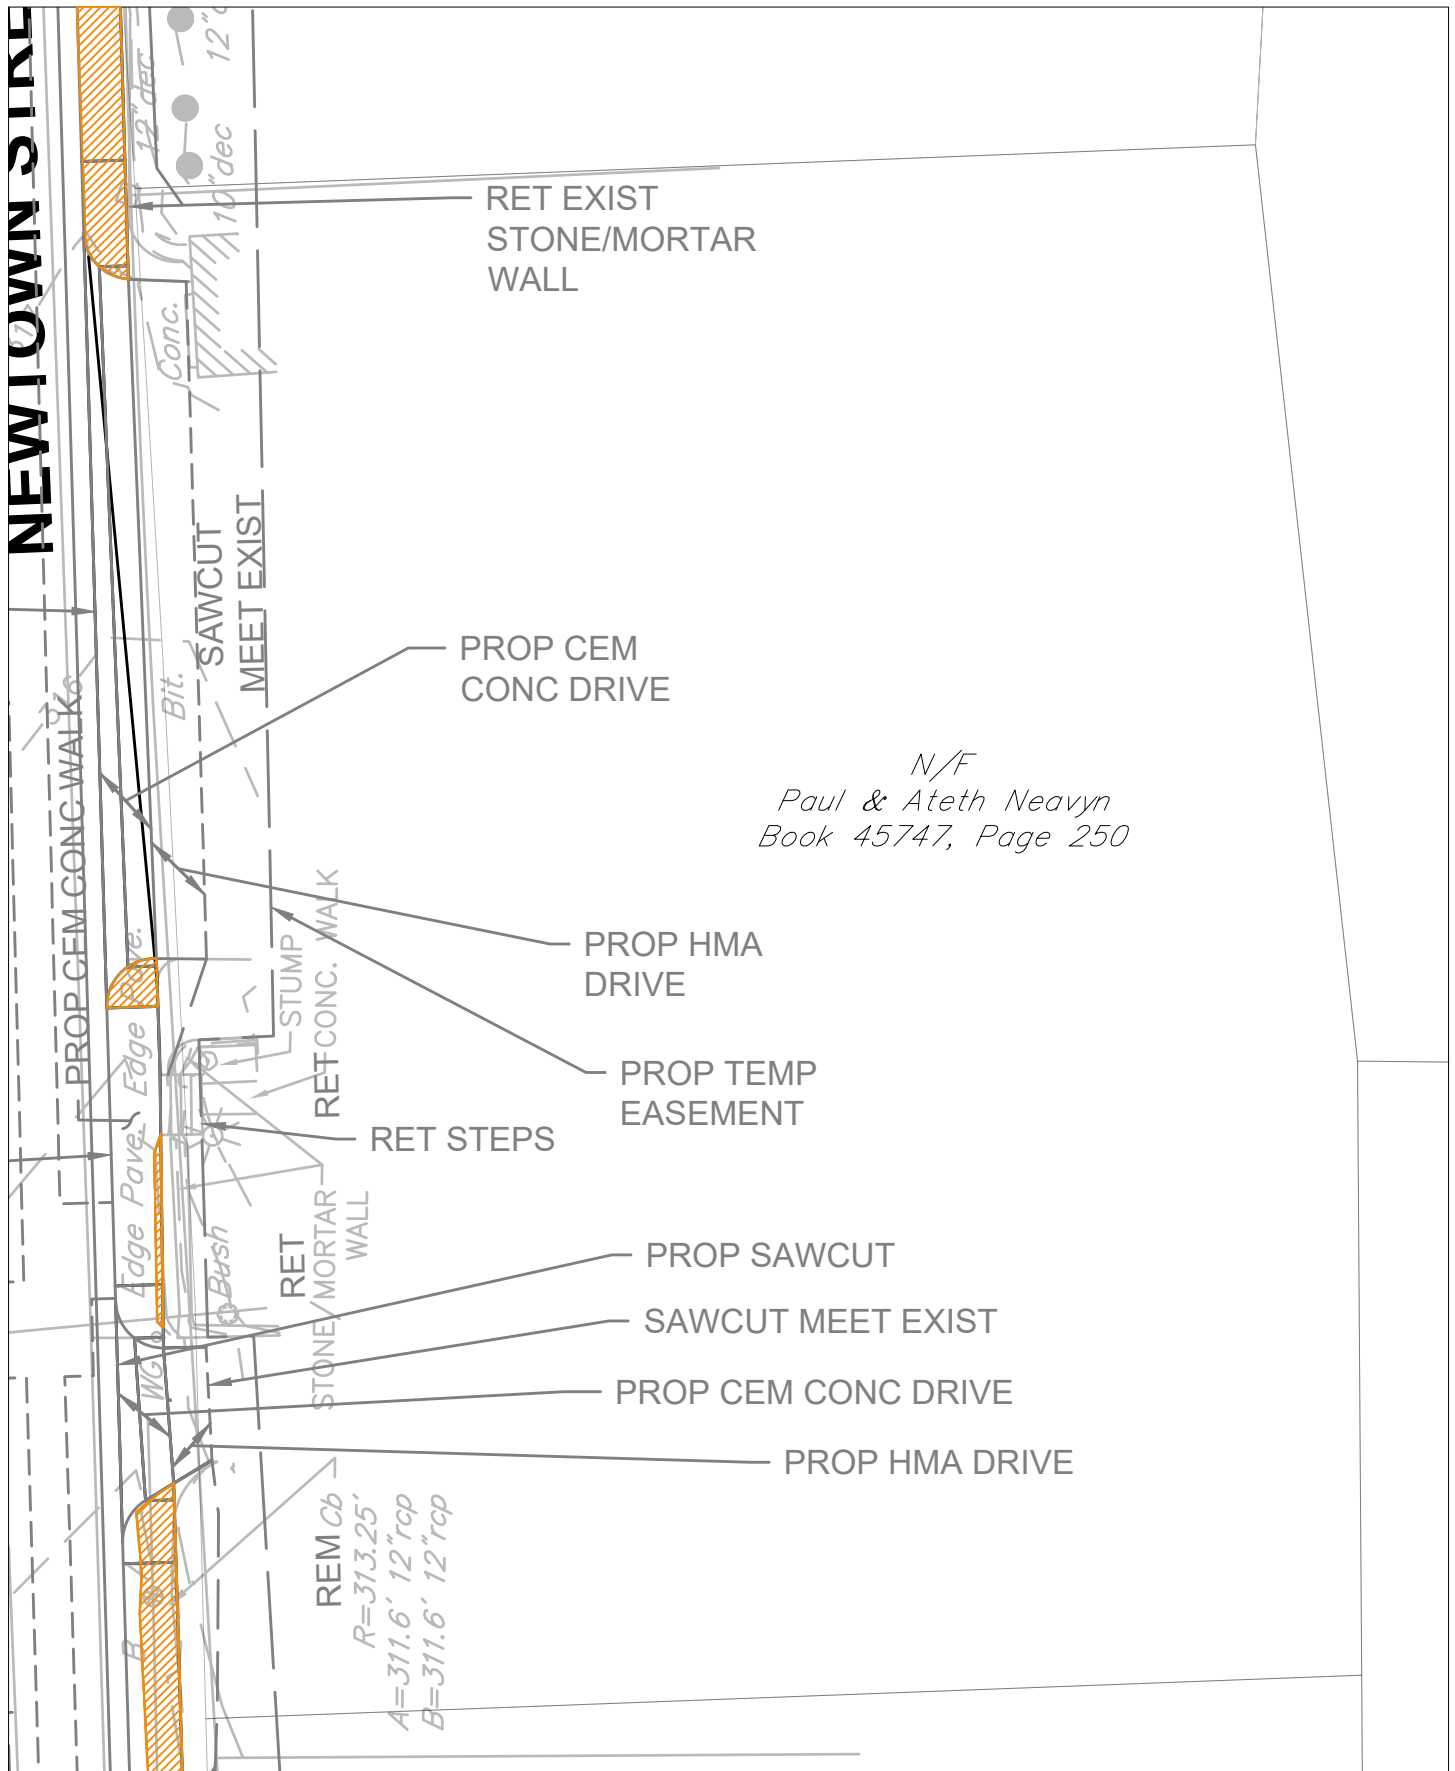


0 20
Feet



TRANSIT IMPROVEMENT PROJECT
11 NEWTON STREET
SOUTHBORO

FIGURE 7

1/26/22

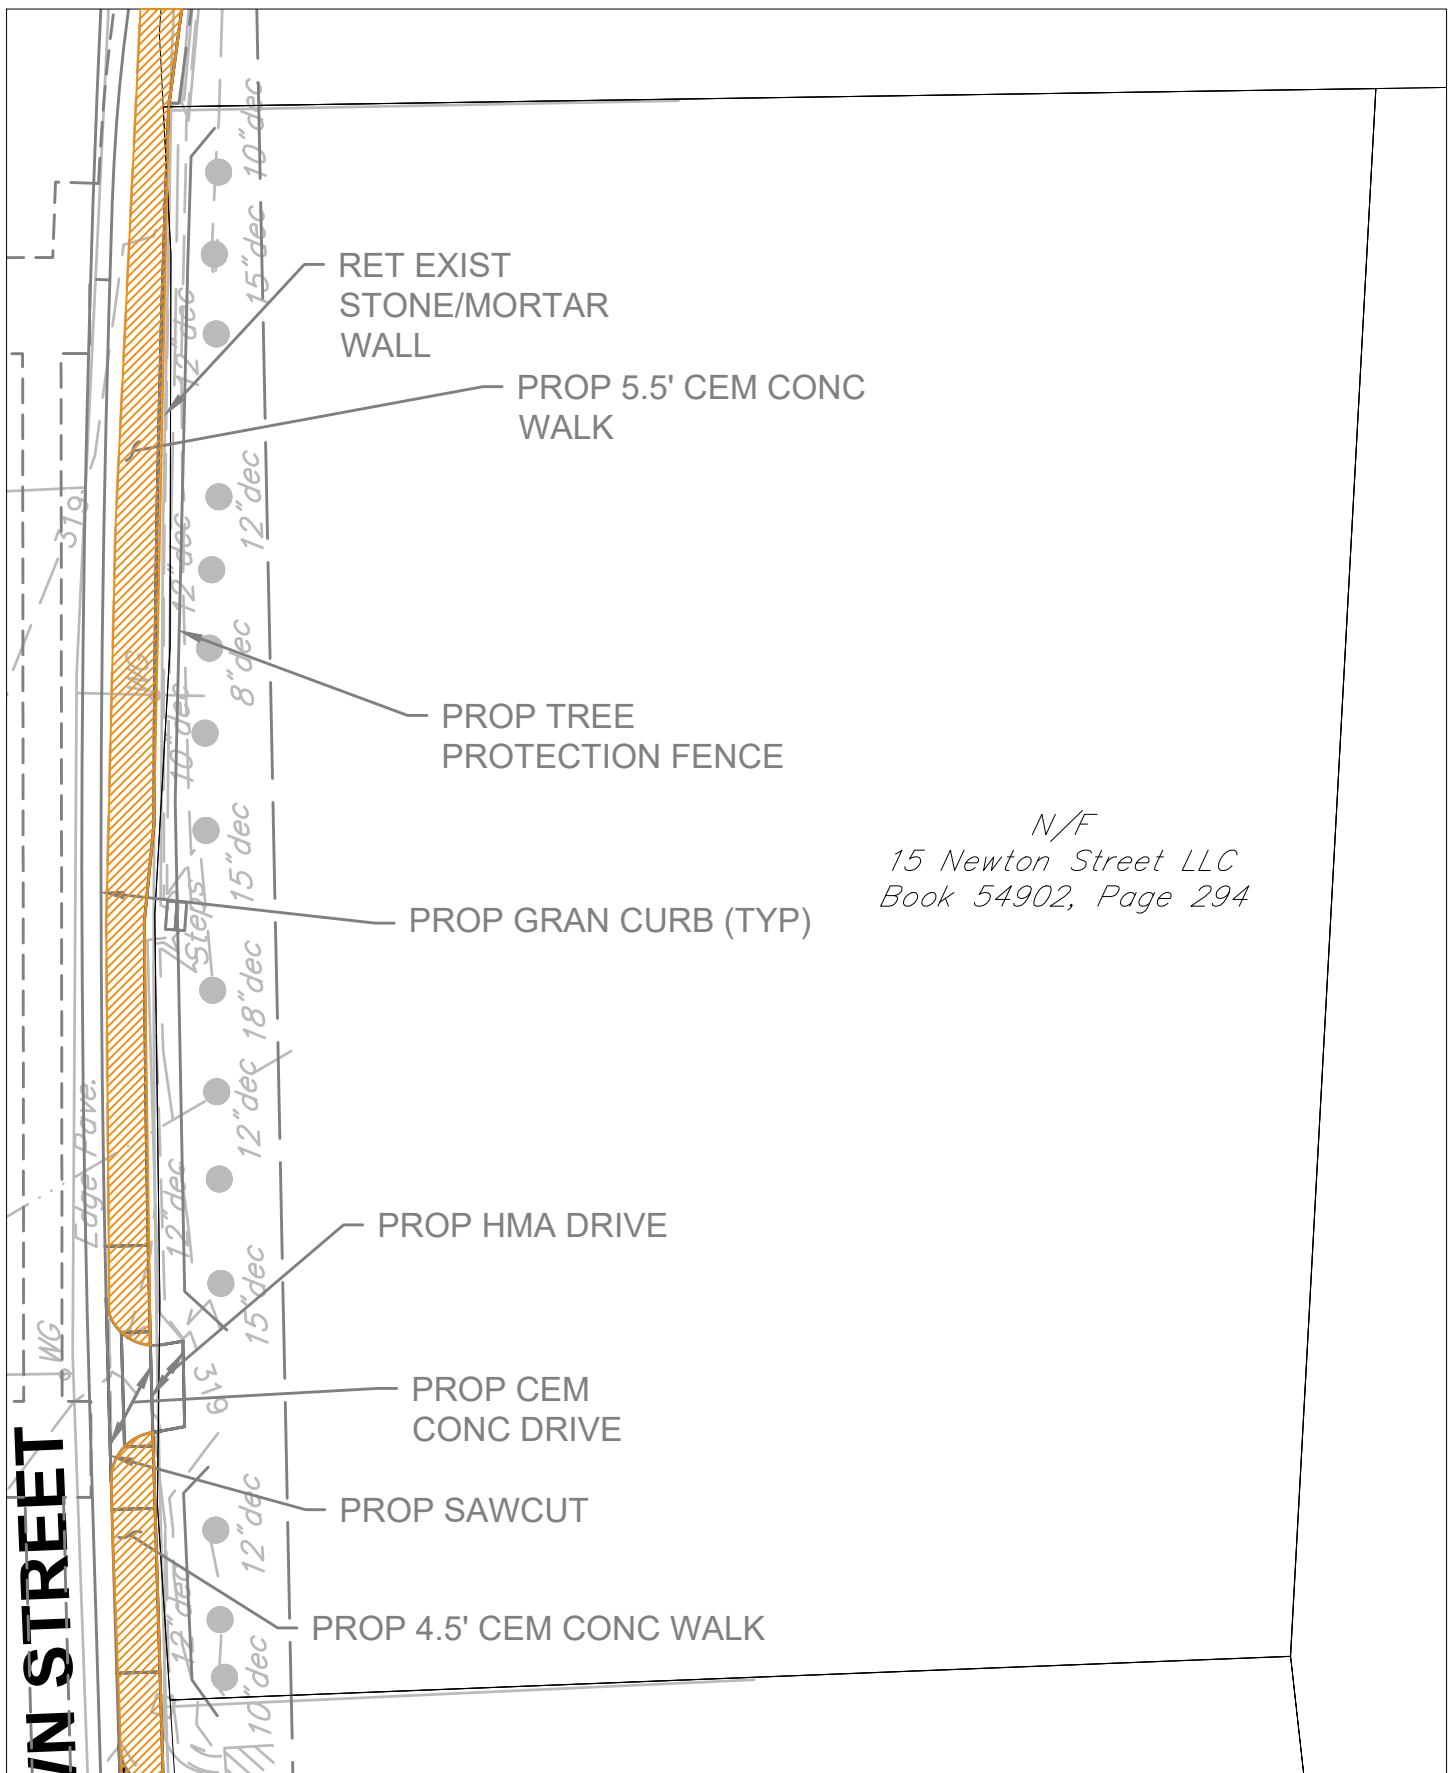


0 20
Feet




TRANSIT IMPROVEMENT PROJECT
15 NEWTON STREET
SOUTHBORO

FIGURE 8

1/26/22

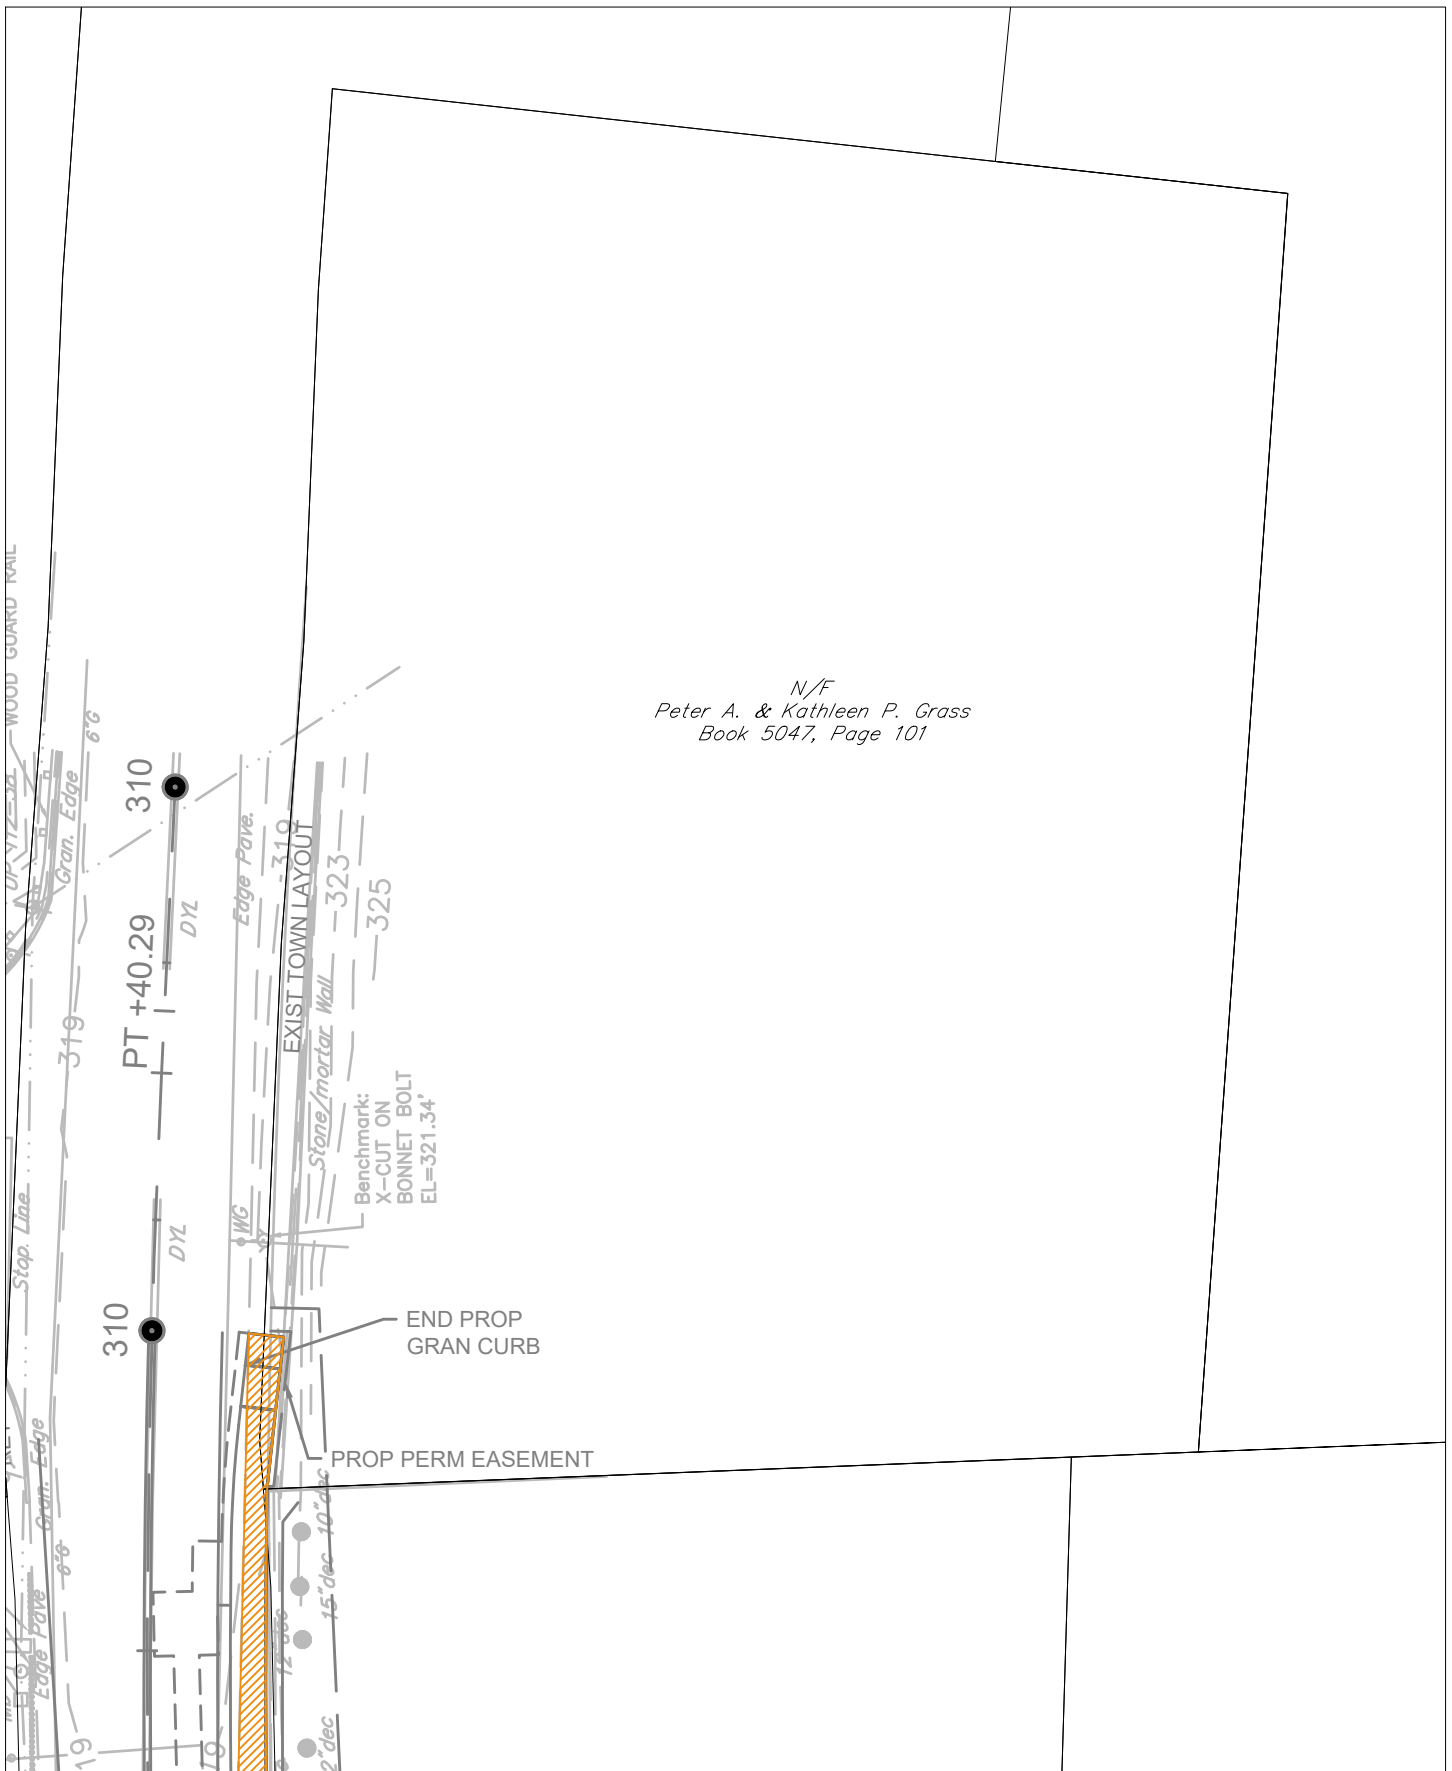

N/F
 Peter A. & Kathleen P. Grass
 Book 5047, Page 101

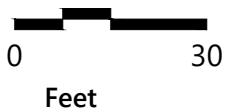

TRANSIT IMPROVEMENT PROJECT
 15 NEWTON STREET
 SOUTHBORO

FIGURE 9

1/26/22