


EXISTING SIDEWALK
LOWER THAN ROADWAY

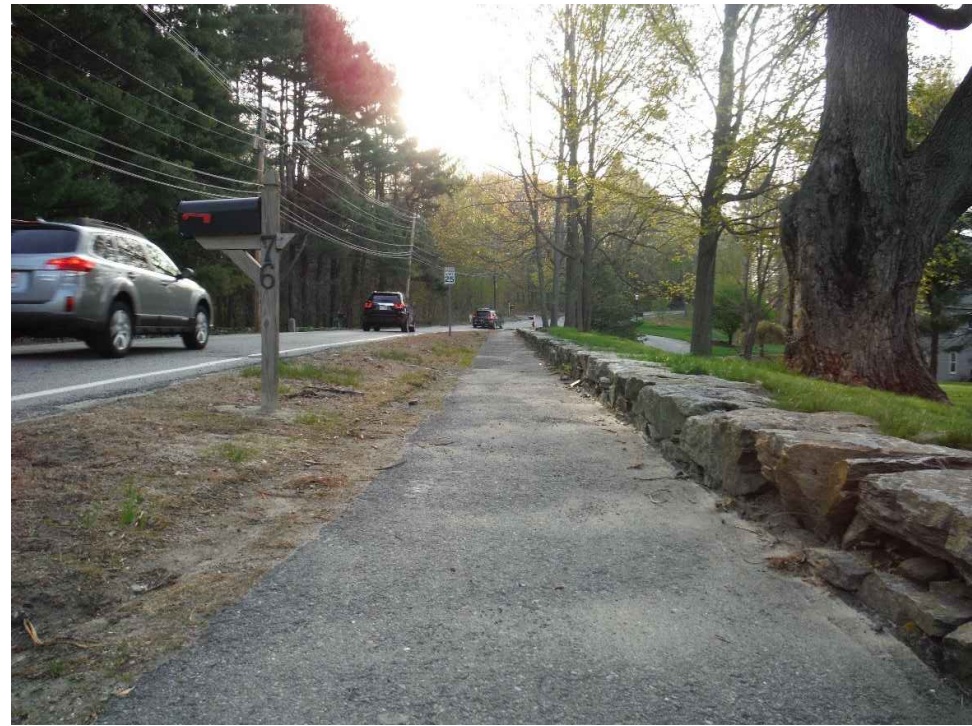

4 ROUND LOBED
SWEET GUM TREES




EXISTING SIDEWALK
LOWER THAN ROADWAY



NEW GRANITE EDGING

MAIN (ROUTE 30) STREET

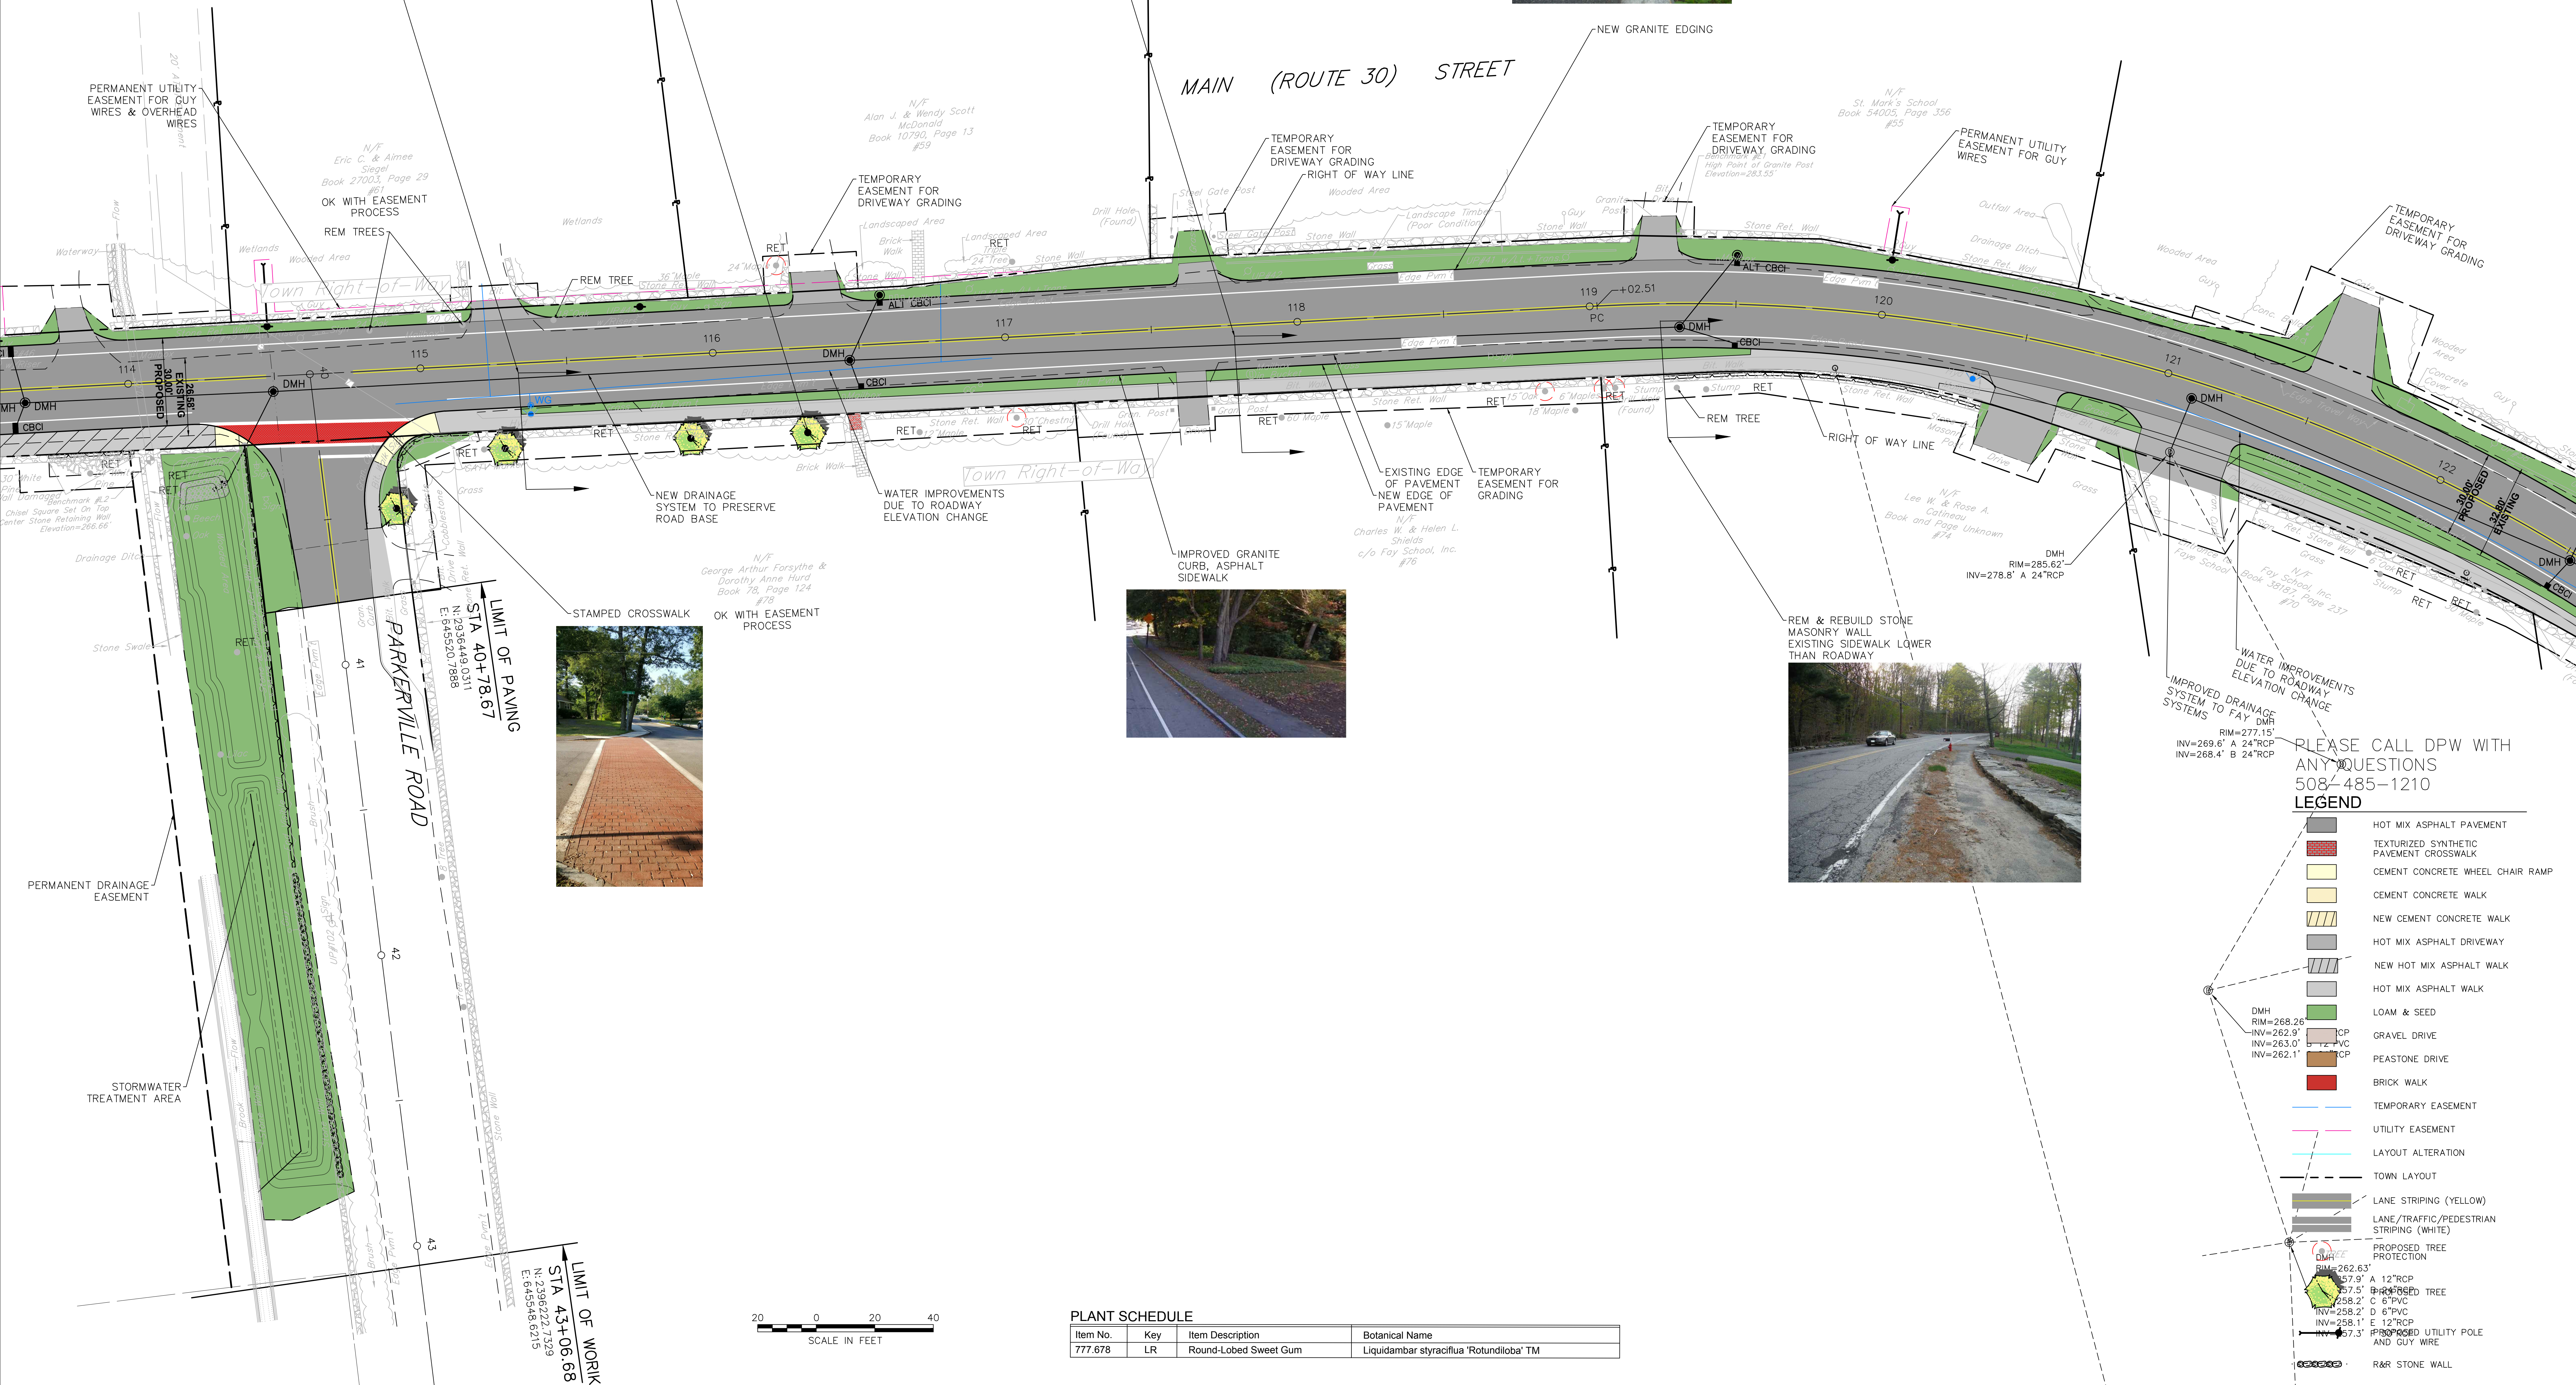

PLEASE CALL DPW WITH
ANY QUESTIONS
508-485-1210

LEGEND

- HOT MIX ASPHALT PAVEMENT
- TEXTURIZED SYNTHETIC PAVEMENT CROSSWALK
- CEMENT CONCRETE WHEEL CHAIR RAMP
- CEMENT CONCRETE WALK
- NEW CEMENT CONCRETE WALK
- HOT MIX ASPHALT DRIVEWAY
- NEW HOT MIX ASPHALT WALK
- HOT MIX ASPHALT WALK
- LOAM & SEED
- GRAVEL DRIVE
- PEASTONE DRIVE
- BRICK WALK
- TEMPORARY EASEMENT
- UTILITY EASEMENT
- LAYOUT ALTERATION
- TOWN LAYOUT
- LANE STRIPING (YELLOW)
- LANE/TRAFFIC/PEDESTRIAN STRIPING (WHITE)
- PROPOSED TREE PROTECTION
- PROPOSED UTILITY POLE AND GUY WIRE
- R&R STONE WALL