
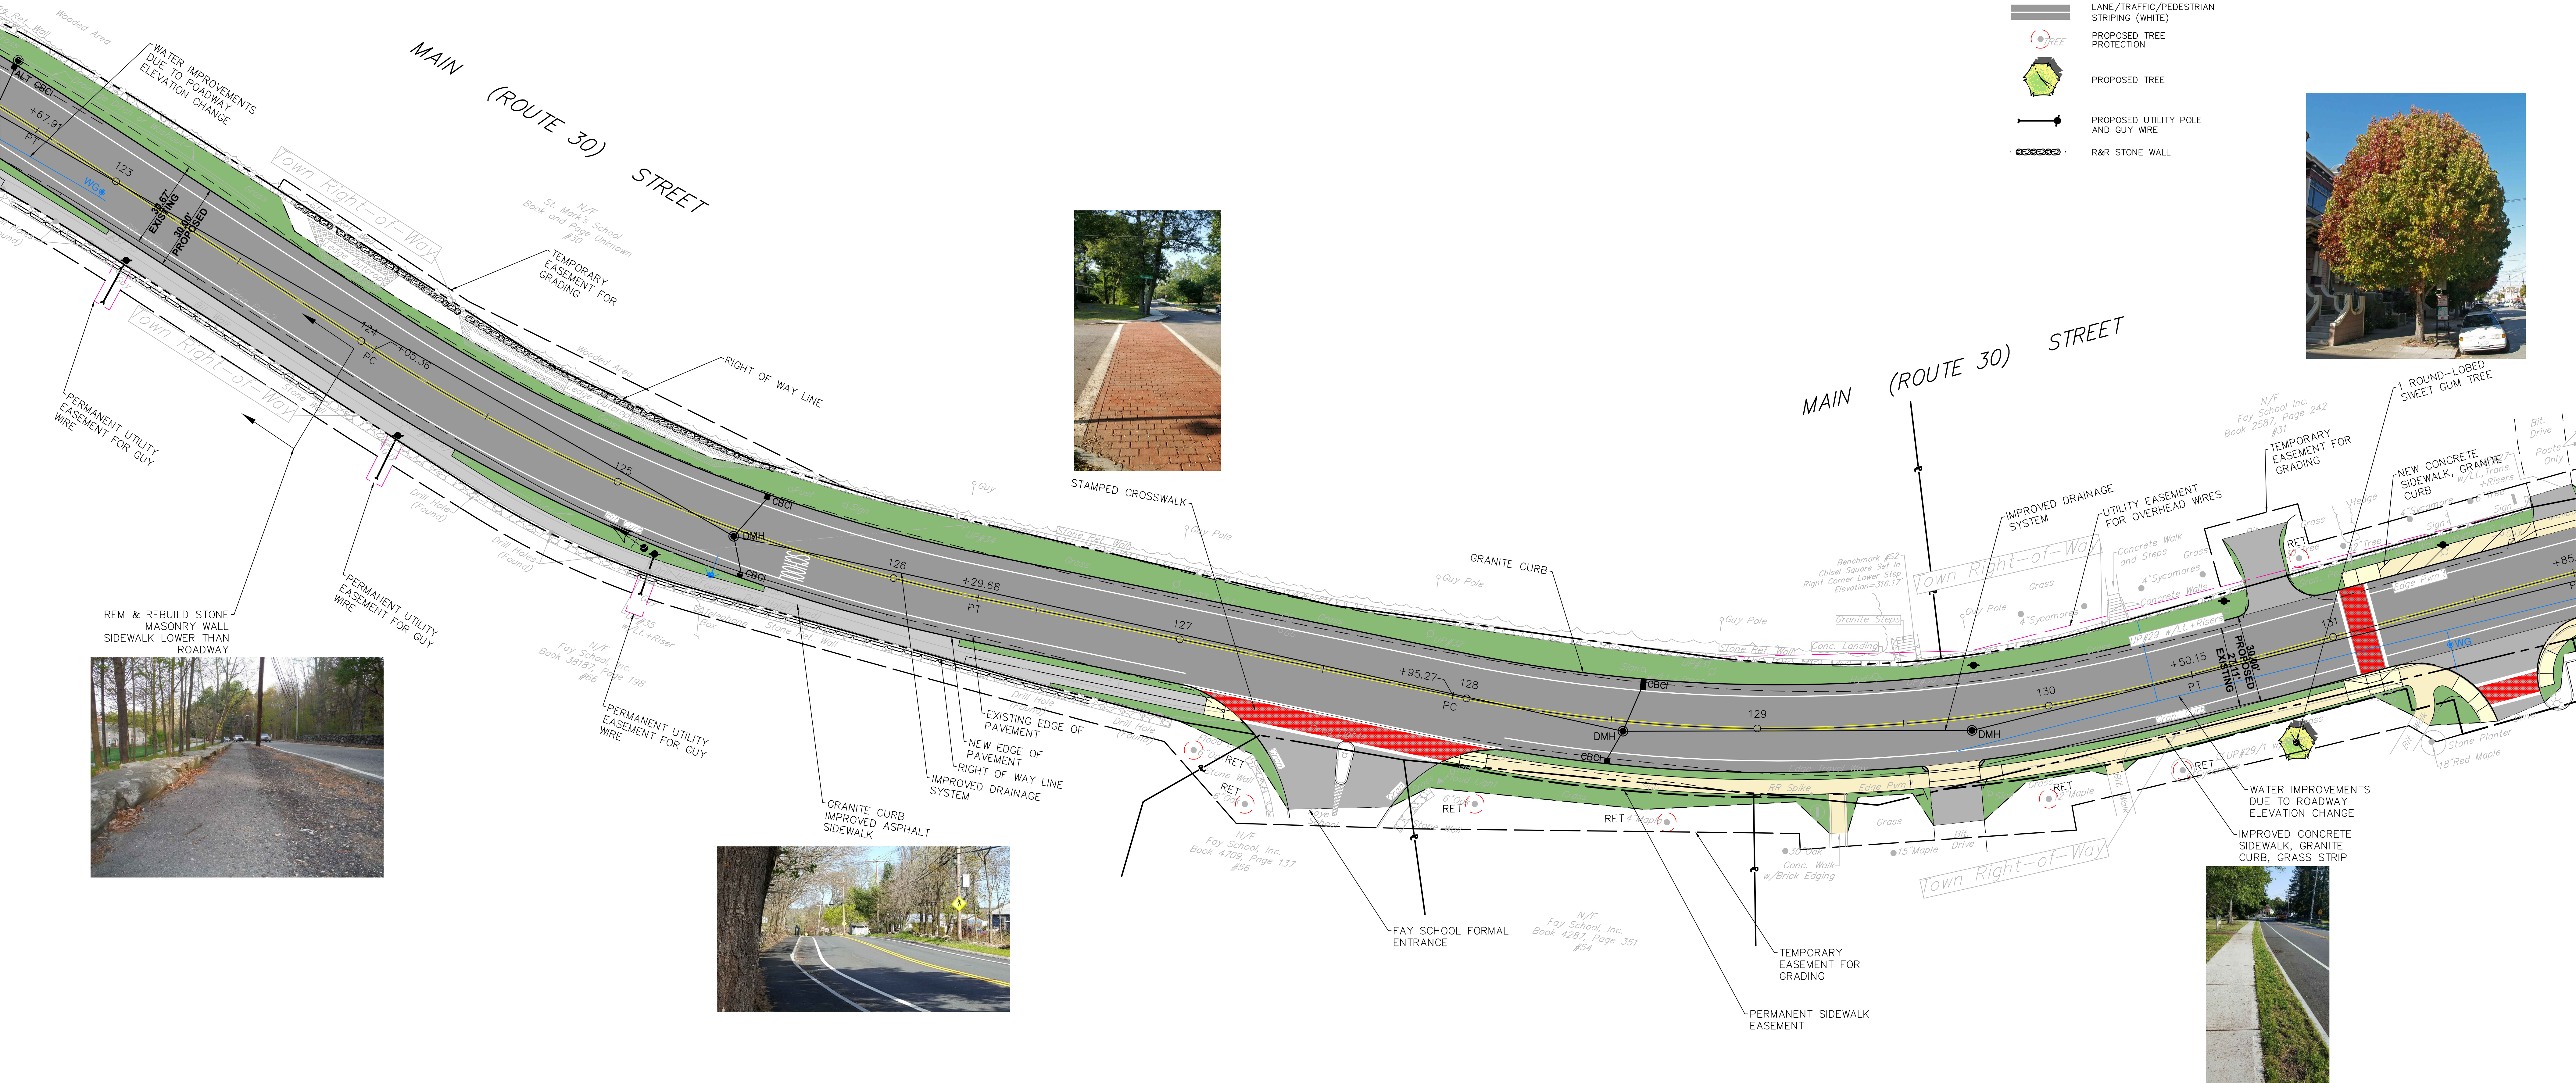


PLEASE CALL DPW WITH
ANY QUESTIONS
508-485-1210

SOUTHBOROUGH
MAIN STREET (ROUTE 30)
GENERAL PLANS
SHEET 3 OF 7
REVISED PLAN 7/28/2016

- LEGEND**
- HOT MIX ASPHALT PAVEMENT
 - TEXTURIZED SYNTHETIC PAVEMENT CROSSWALK
 - CEMENT CONCRETE WHEEL CHAIR RAMP
 - CEMENT CONCRETE WALK
 - NEW CEMENT CONCRETE WALK
 - HOT MIX ASPHALT DRIVEWAY
 - NEW HOT MIX ASPHALT WALK
 - HOT MIX ASPHALT WALK
 - LOAM & SEED
 - GRAVEL DRIVE
 - PEASTONE DRIVE
 - BRICK WALK
 - TEMPORARY EASEMENT
 - UTILITY EASEMENT
 - LAYOUT ALTERATION
 - TOWN LAYOUT
 - LANE STRIPING (YELLOW)
 - LANE/TRAFFIC/PEDESTRIAN STRIPING (WHITE)
 - PROPOSED TREE PROTECTION
 - PROPOSED TREE
 - PROPOSED UTILITY POLE AND GUY WIRE
 - R&R STONE WALL

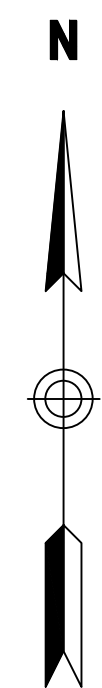

20 0 20 40
SCALE IN FEET