
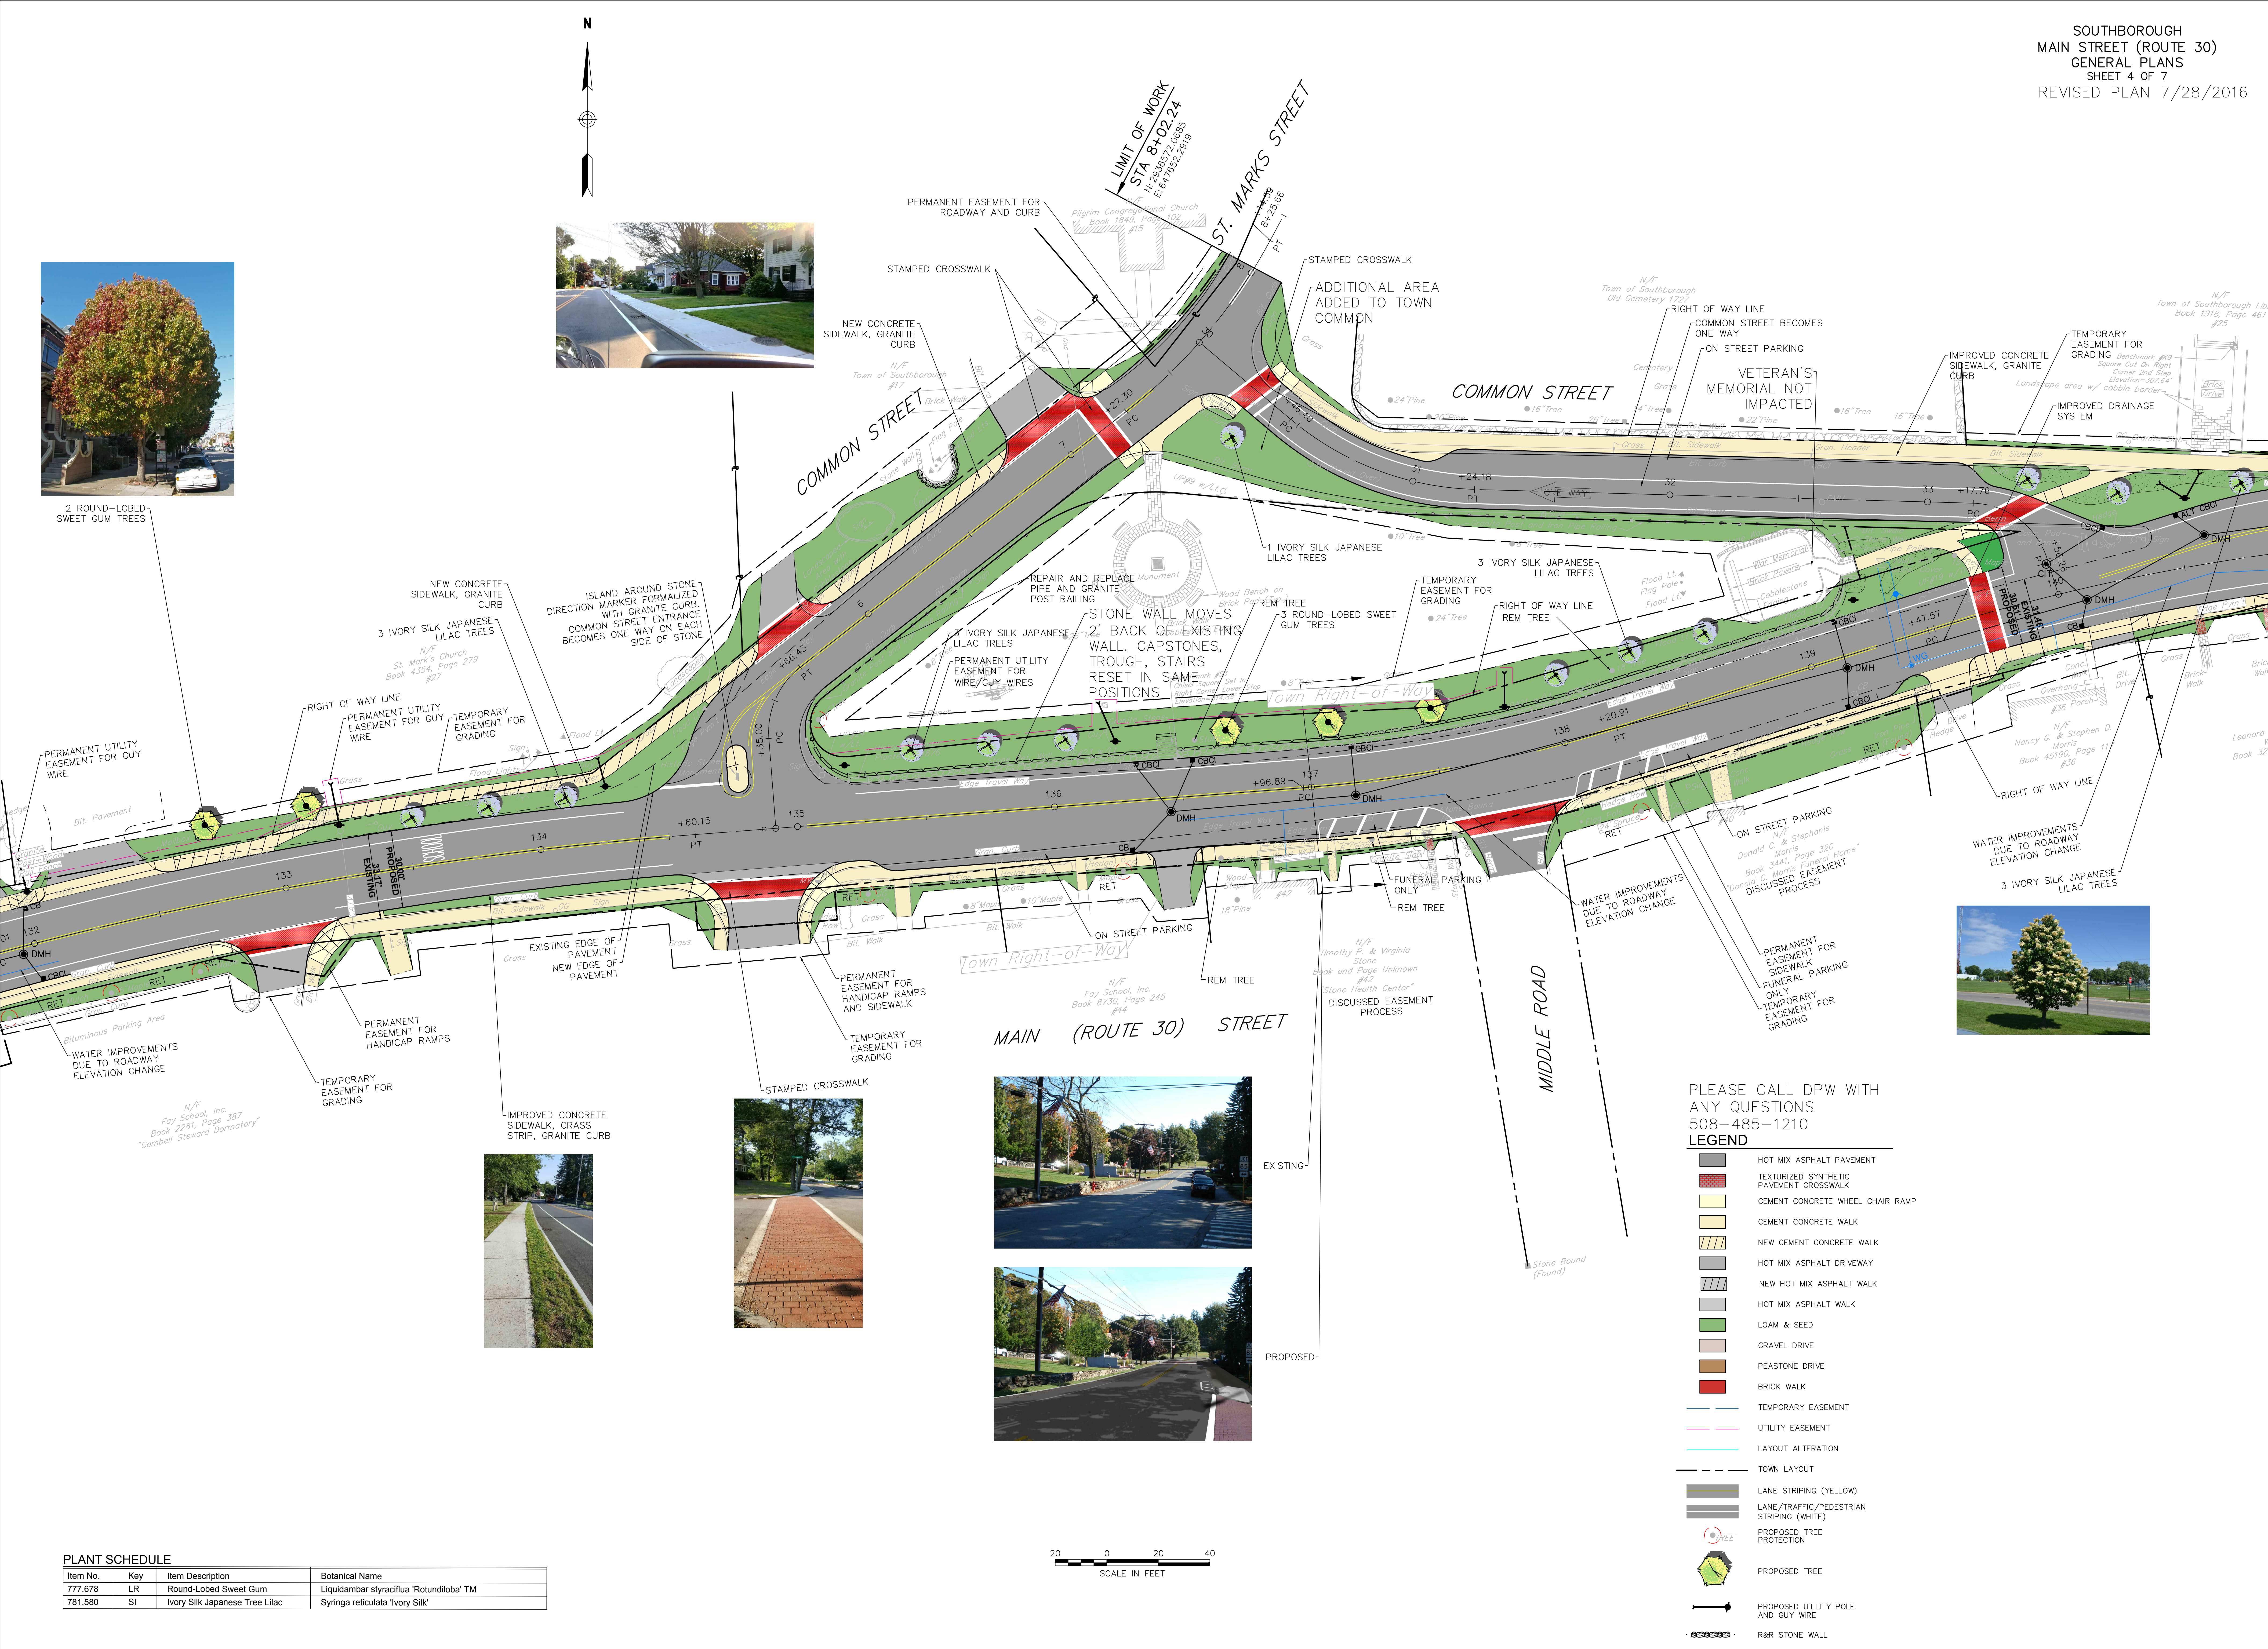


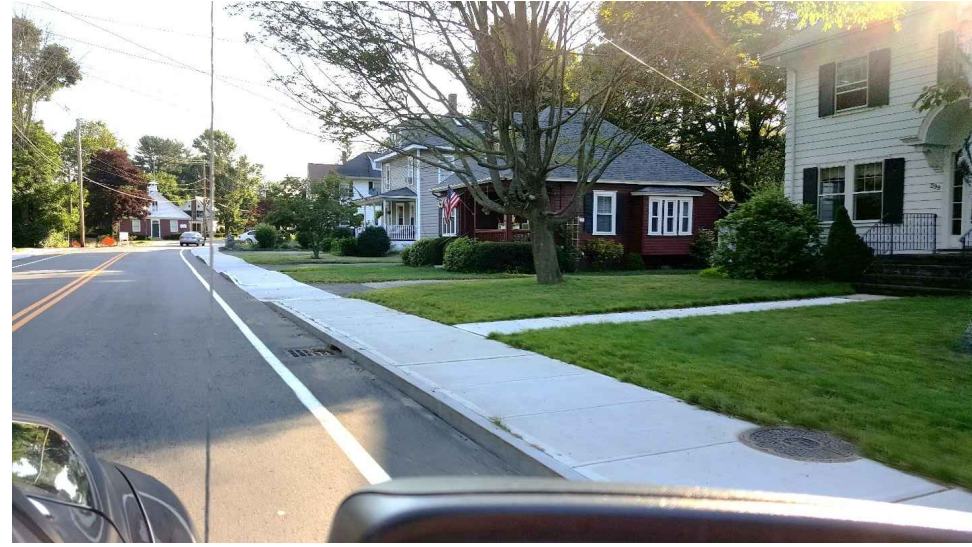

| PLANT SCHEDULE |     |                                |                                          |
|----------------|-----|--------------------------------|------------------------------------------|
| Item No.       | Key | Item Description               | Botanical Name                           |
| 777.678        | LR  | Round-Lobed Sweet Gum          | Liquidambar styraciflua 'Rotundiloba' TM |
| 781.580        | SI  | Ivory Silk Japanese Tree Lilac | Syringa reticulata 'Ivory Silk'          |

PLEASE CALL DPW WITH  
ANY QUESTIONS  
508-485-1210  
**LEGEND**

- HOT MIX ASPHALT PAVEMENT
- TEXTURIZED SYNTHETIC PAVEMENT CROSSWALK
- CEMENT CONCRETE WHEEL CHAIR RAMP
- CEMENT CONCRETE WALK
- NEW CEMENT CONCRETE WALK
- HOT MIX ASPHALT DRIVEWAY
- NEW HOT MIX ASPHALT WALK
- HOT MIX ASPHALT WALK
- LOAM & SEED
- GRAVEL DRIVE
- PEASTONE DRIVE
- BRICK WALK
- TEMPORARY EASEMENT
- UTILITY EASEMENT
- LAYOUT ALTERATION
- TOWN LAYOUT
- LANE STRIPING (YELLOW)
- LANE/TRAFFIC/PEDESTRIAN STRIPING (WHITE)
- PROPOSED TREE PROTECTION
- PROPOSED TREE
- PROPOSED UTILITY POLE AND GUY WIRE
- R&R STONE WALL